

SILVA CELLS FOR TREES - DETAIL INDEX

Details with numbers (1.1, 2.1, 3.2, etc.) indicate the layers of Silva Cell frames. Basic paving details are available in one, two, and three-layers of Cell frames.

Silva Cell Construction Depths

Asphalt Paving Details

- Asphalt Paving 1.1
- Asphalt Paving 1.2
- Asphalt Paving 2.1
- Asphalt Paving 2.2
- Asphalt Paving 3.1
- Asphalt Paving 3.2

Concrete Paving Details

- Concrete Paving 1.1
- Concrete Paving 1.2
- Concrete Paving 2.1
- Concrete Paving 2.2
- Concrete Paving 3.1
- Concrete Paving 3.2

Pavers & Porous Pavement Details

- Pavers & Porous Pavement 1.1
- Pavers & Porous Pavement 1.2
- Pavers & Porous Pavement 2.1
- Pavers & Porous Pavement 2.2
- Pavers & Porous Pavement 3.1
- Pavers & Porous Pavement 3.2



Deep Root Partners L.P.
 530 Washington Street
 San Francisco, California 94111
 Ph. 415 781-9700
 www.deeproot.com

Urban Trees and Soils
 915 Creek Drive
 Annapolis, Maryland 21403
 Ph. 410 263-4838

DeepRoot Urban Solutions
 The Kestrel Design Group
 7101 Ohms Lane
 Minneapolis, MN 55439
 952-928-9600
 fax 952-224-9860
 www.kestreldesigngroup.com

Project No.: 07337
 Drawn by: MDB
 Checked by: DR
 Date: 12/1/2010
 Draft:


Revisions:
 2010 Release

07337 Deeproot\CAD\DR-TreeDetails.dwg

Silva Cells
 for Trees

Silva Cells for Trees

Silva Cell Construction Depths

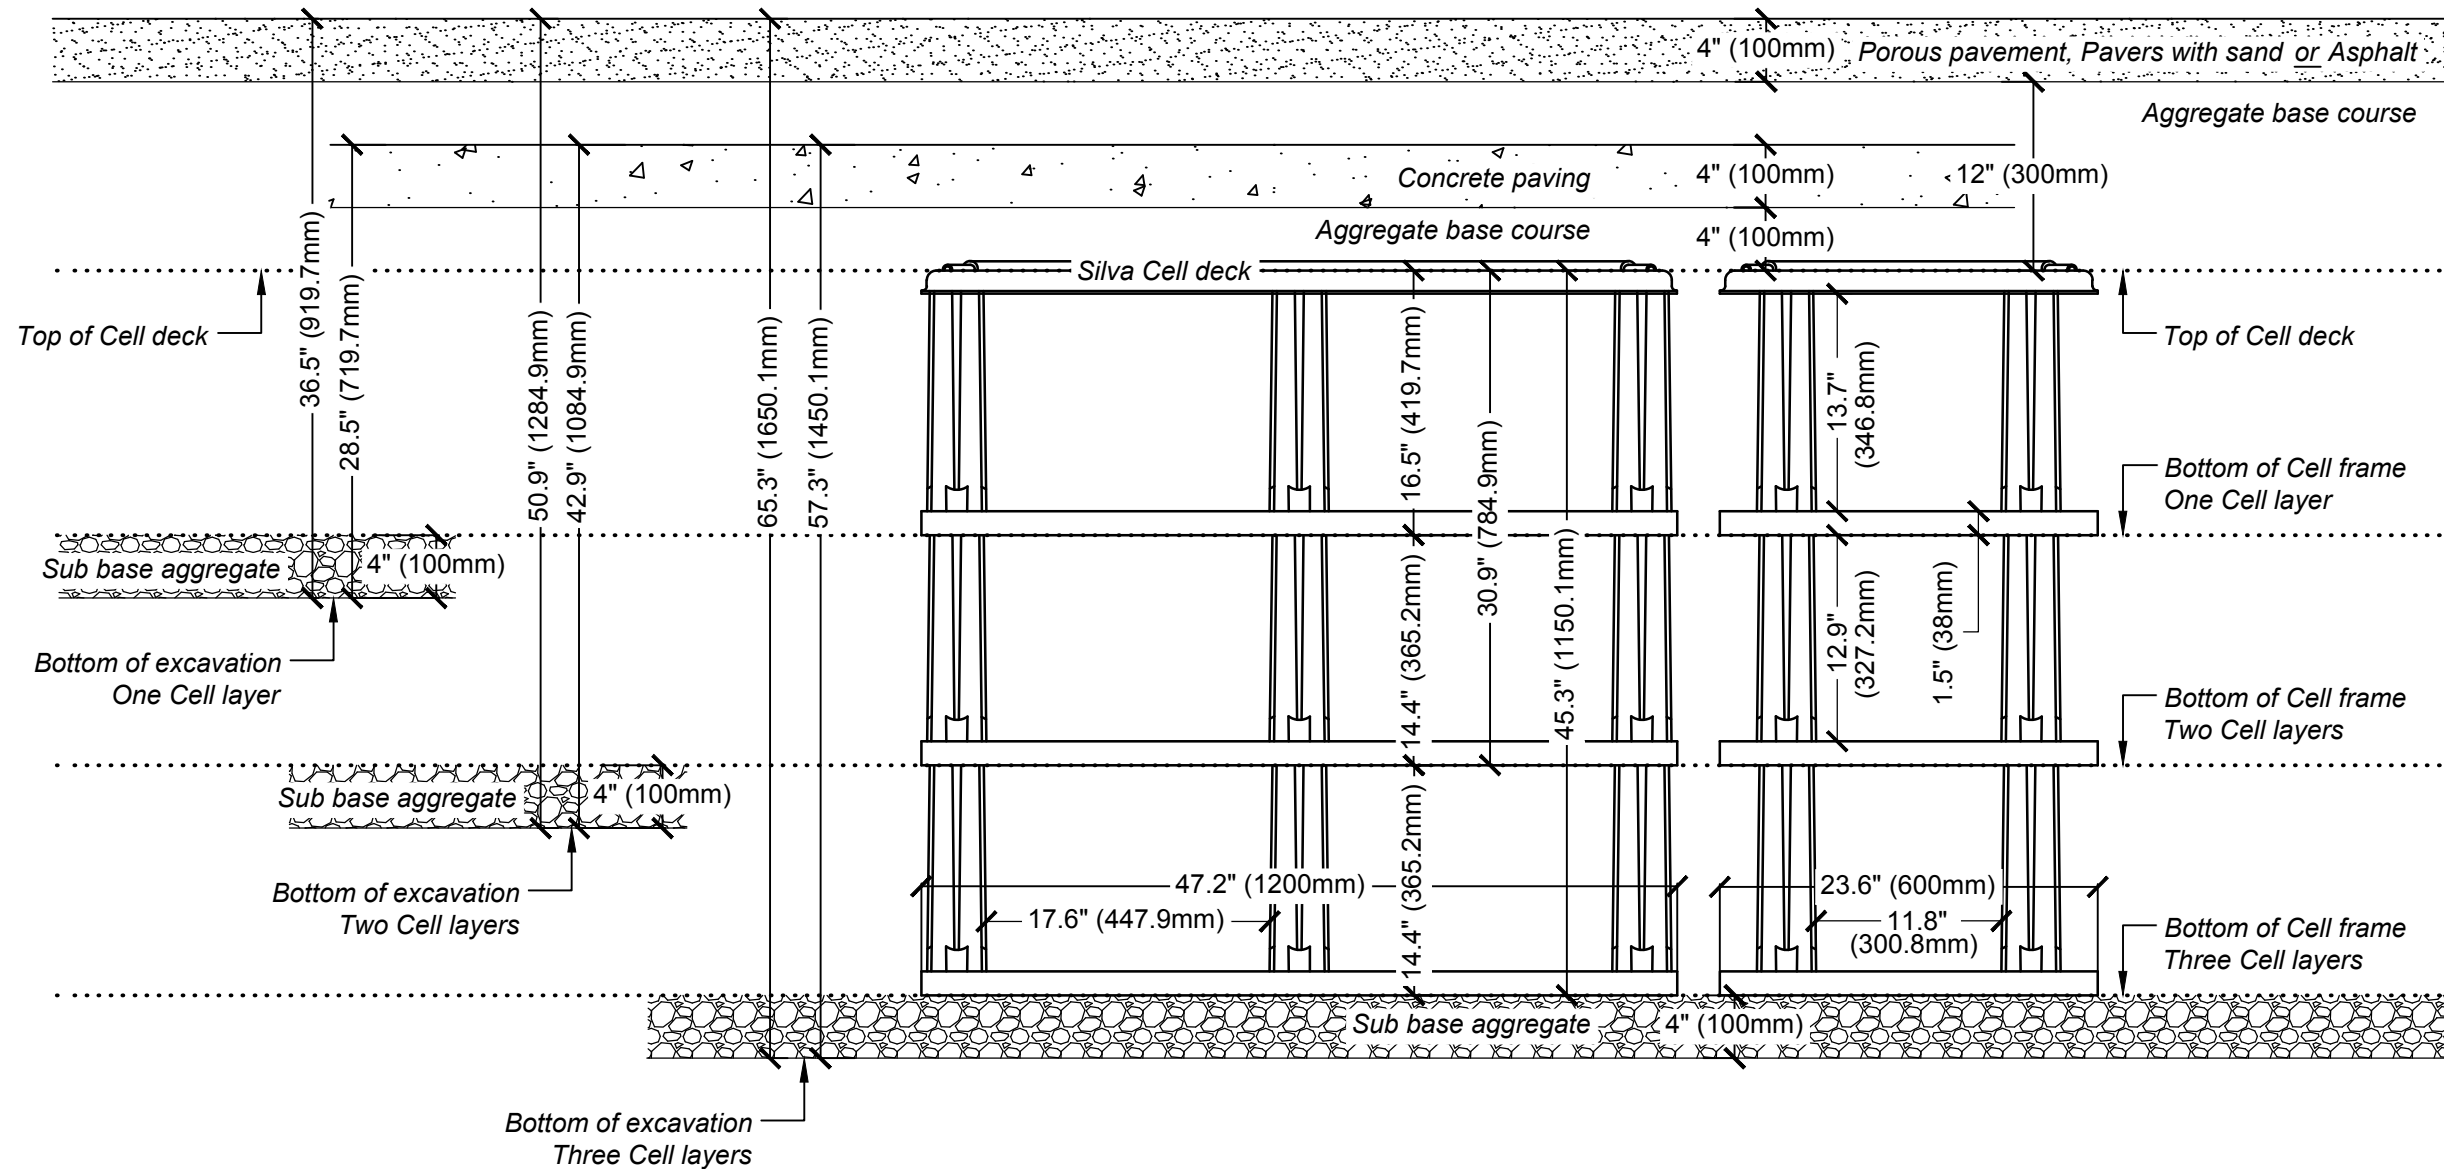

This detail shall be used in conjunction with Silva Cells for Trees Details and Specifications.


The above information contained in this standard detail is not to scale.

The standard detail is provided for general education and informational purposes only and does not constitute an endorsement, approval or recommendation of any kind. The actual suitability and applicability of this information for a given use depends upon a wide variety of considerations, including specific project specifications, over which DeepRoot® has no information or control. This standard detail should NOT be used as a basis for volume calculations that are site specific and vary greatly depending on cell and deck spacing, soil conditions and soil compaction. All DeepRoot® Silva Cell products are sold with the understanding that the purchaser, either individually or in consultation with purchaser's design professionals, has independently determined the suitability of each product for the application for which it is purchased. Except as expressly provided, DeepRoot® disclaims all warranties, express or implied, and strongly encourages the reader to consult with a construction/design professional and/or engineer before applying any of this information to a specific use or purpose.

NOTES:

1. Installation to be completed in accordance with manufacturer's specifications.
2. Do not scale drawings.

Disclaimer: Conditions that vary from drawings must be evaluated by a qualified Engineer and appropriate adjustments made.

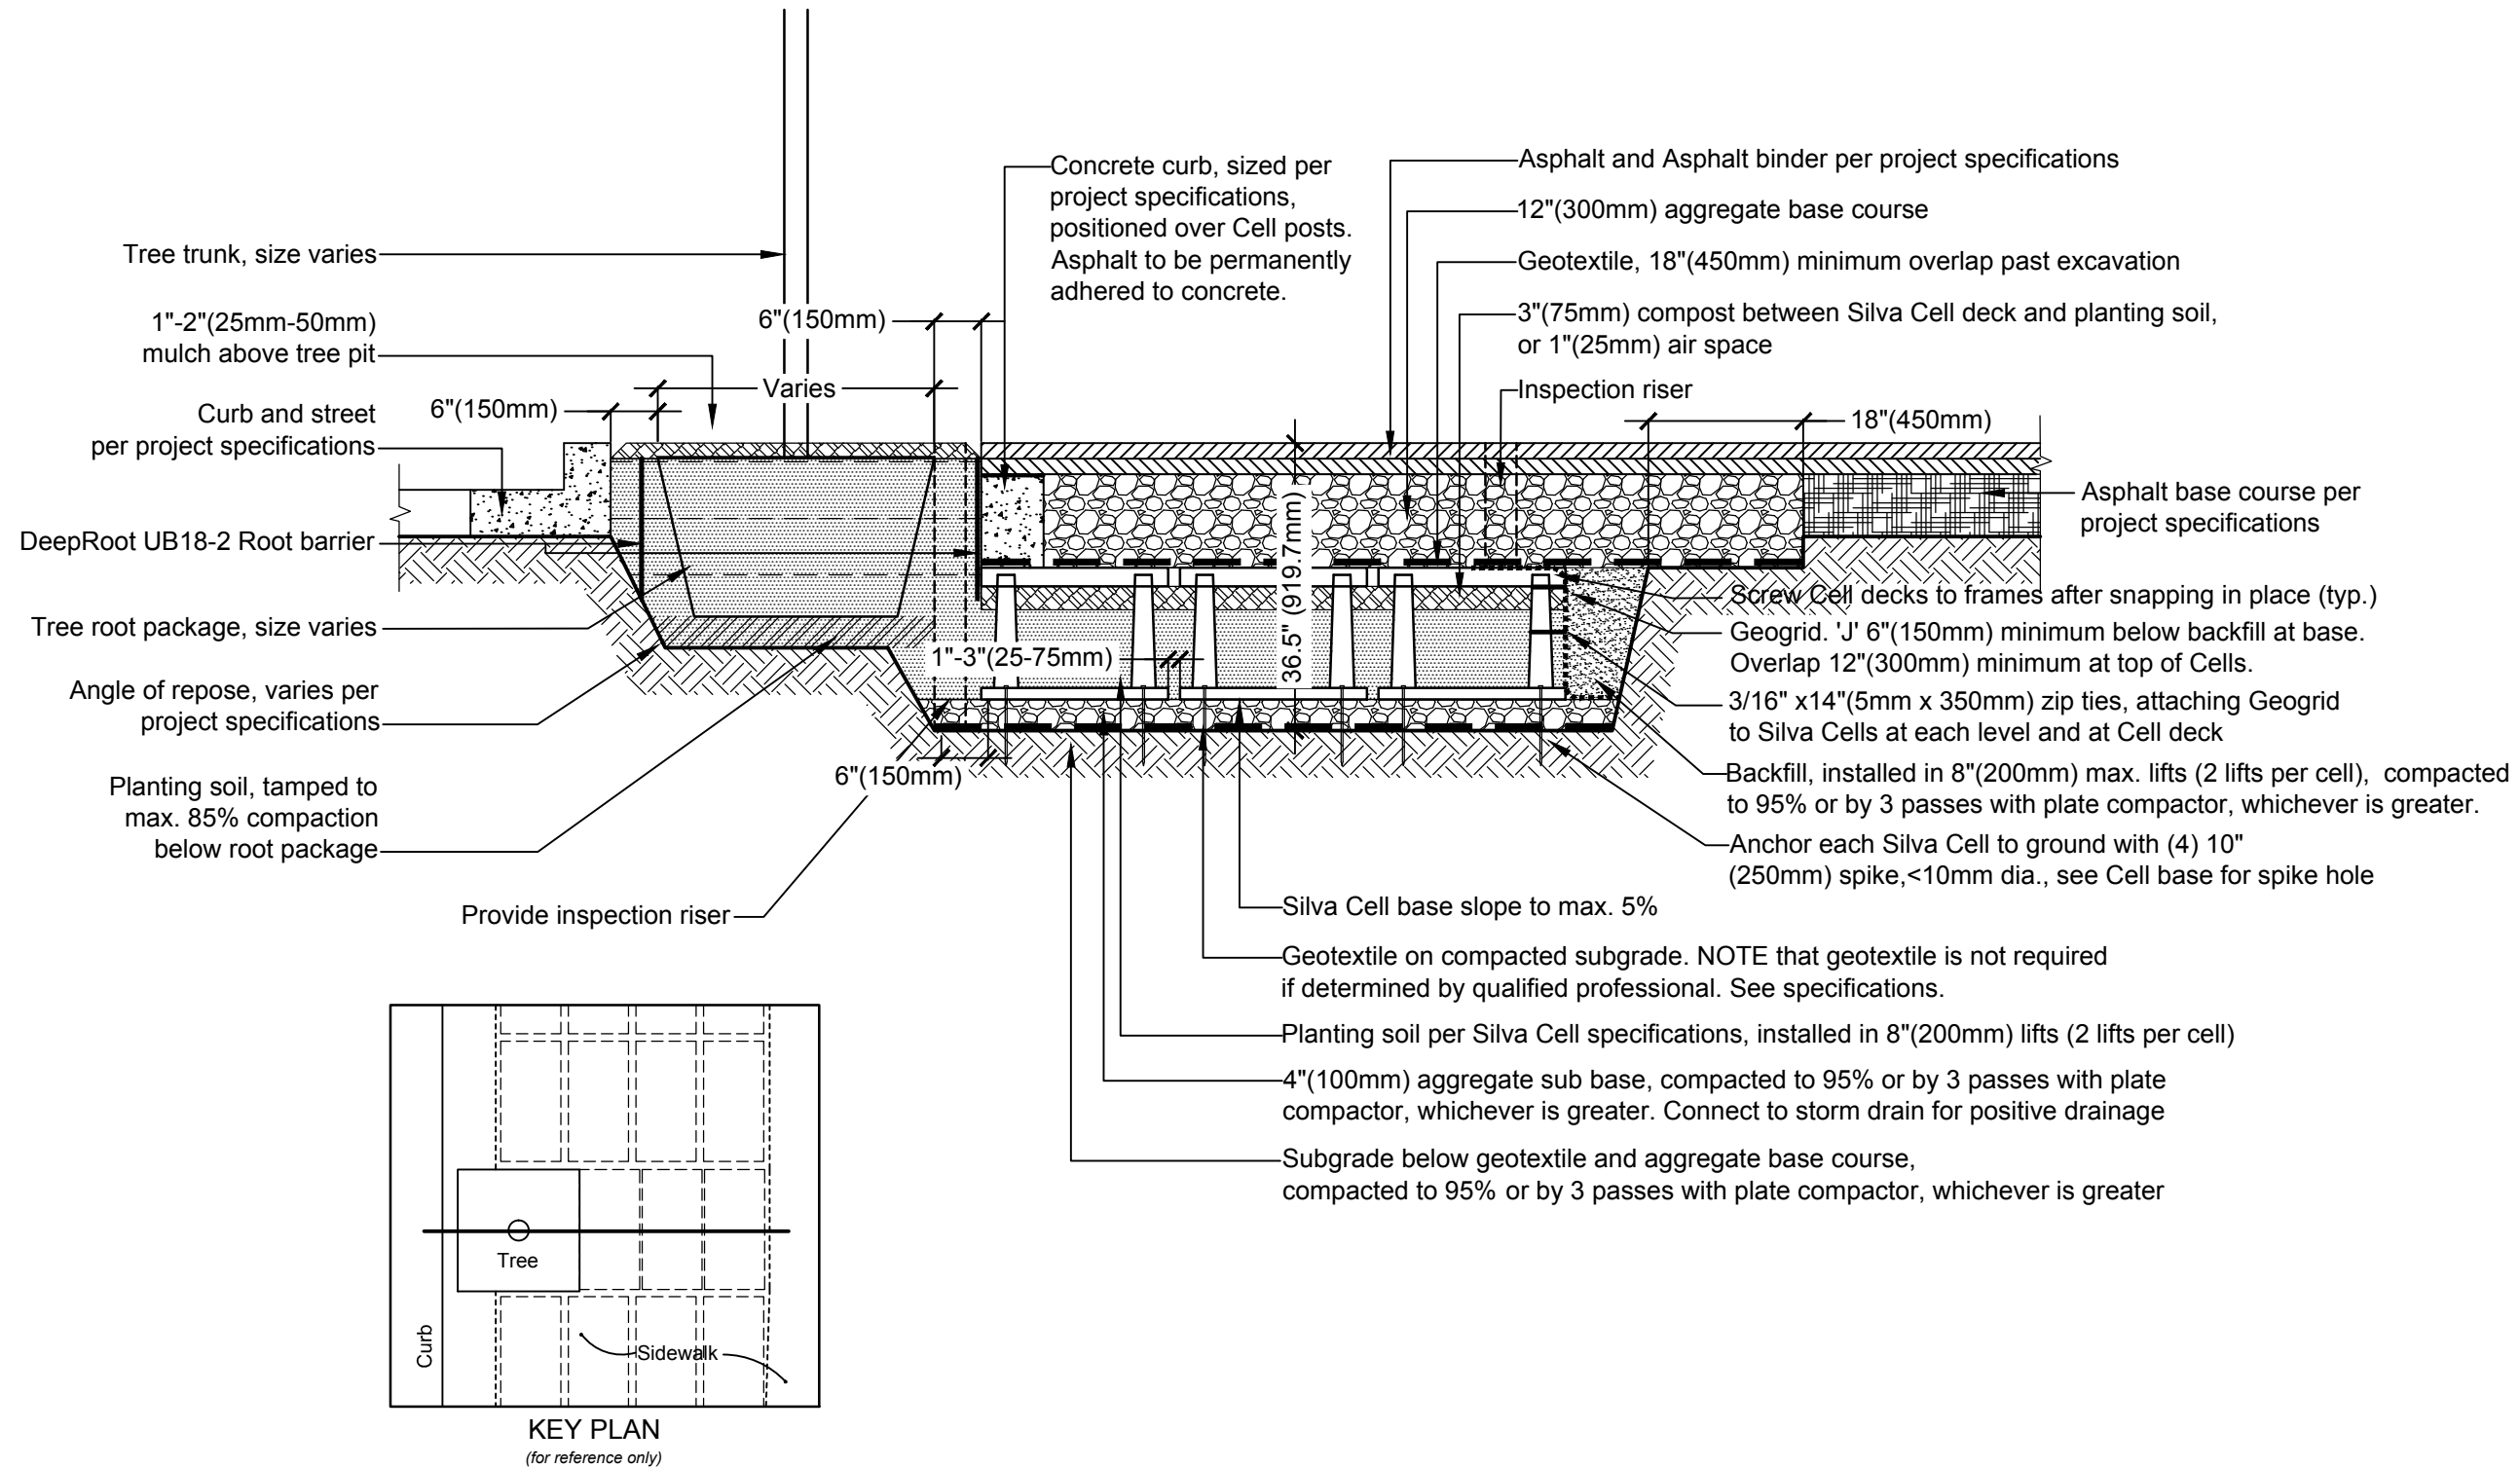

Project No.: 07337
 Drawn by: MDB
 Checked by: DR
 Date: 12/1/2010

Revisions:
 2010 Release



07337 Deeproot/CAD/DR-TreeDetails.dwg

Silva Cells for Trees

NOTES:

1. Installation to be completed in accordance with manufacturer's specifications.
2. Do not scale drawings.

Disclaimer: Conditions that vary from drawings must be evaluated by a qualified Engineer and appropriate adjustments made.

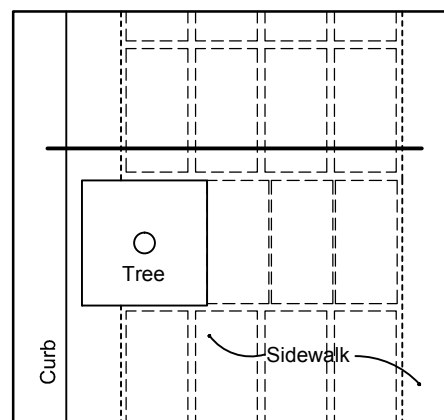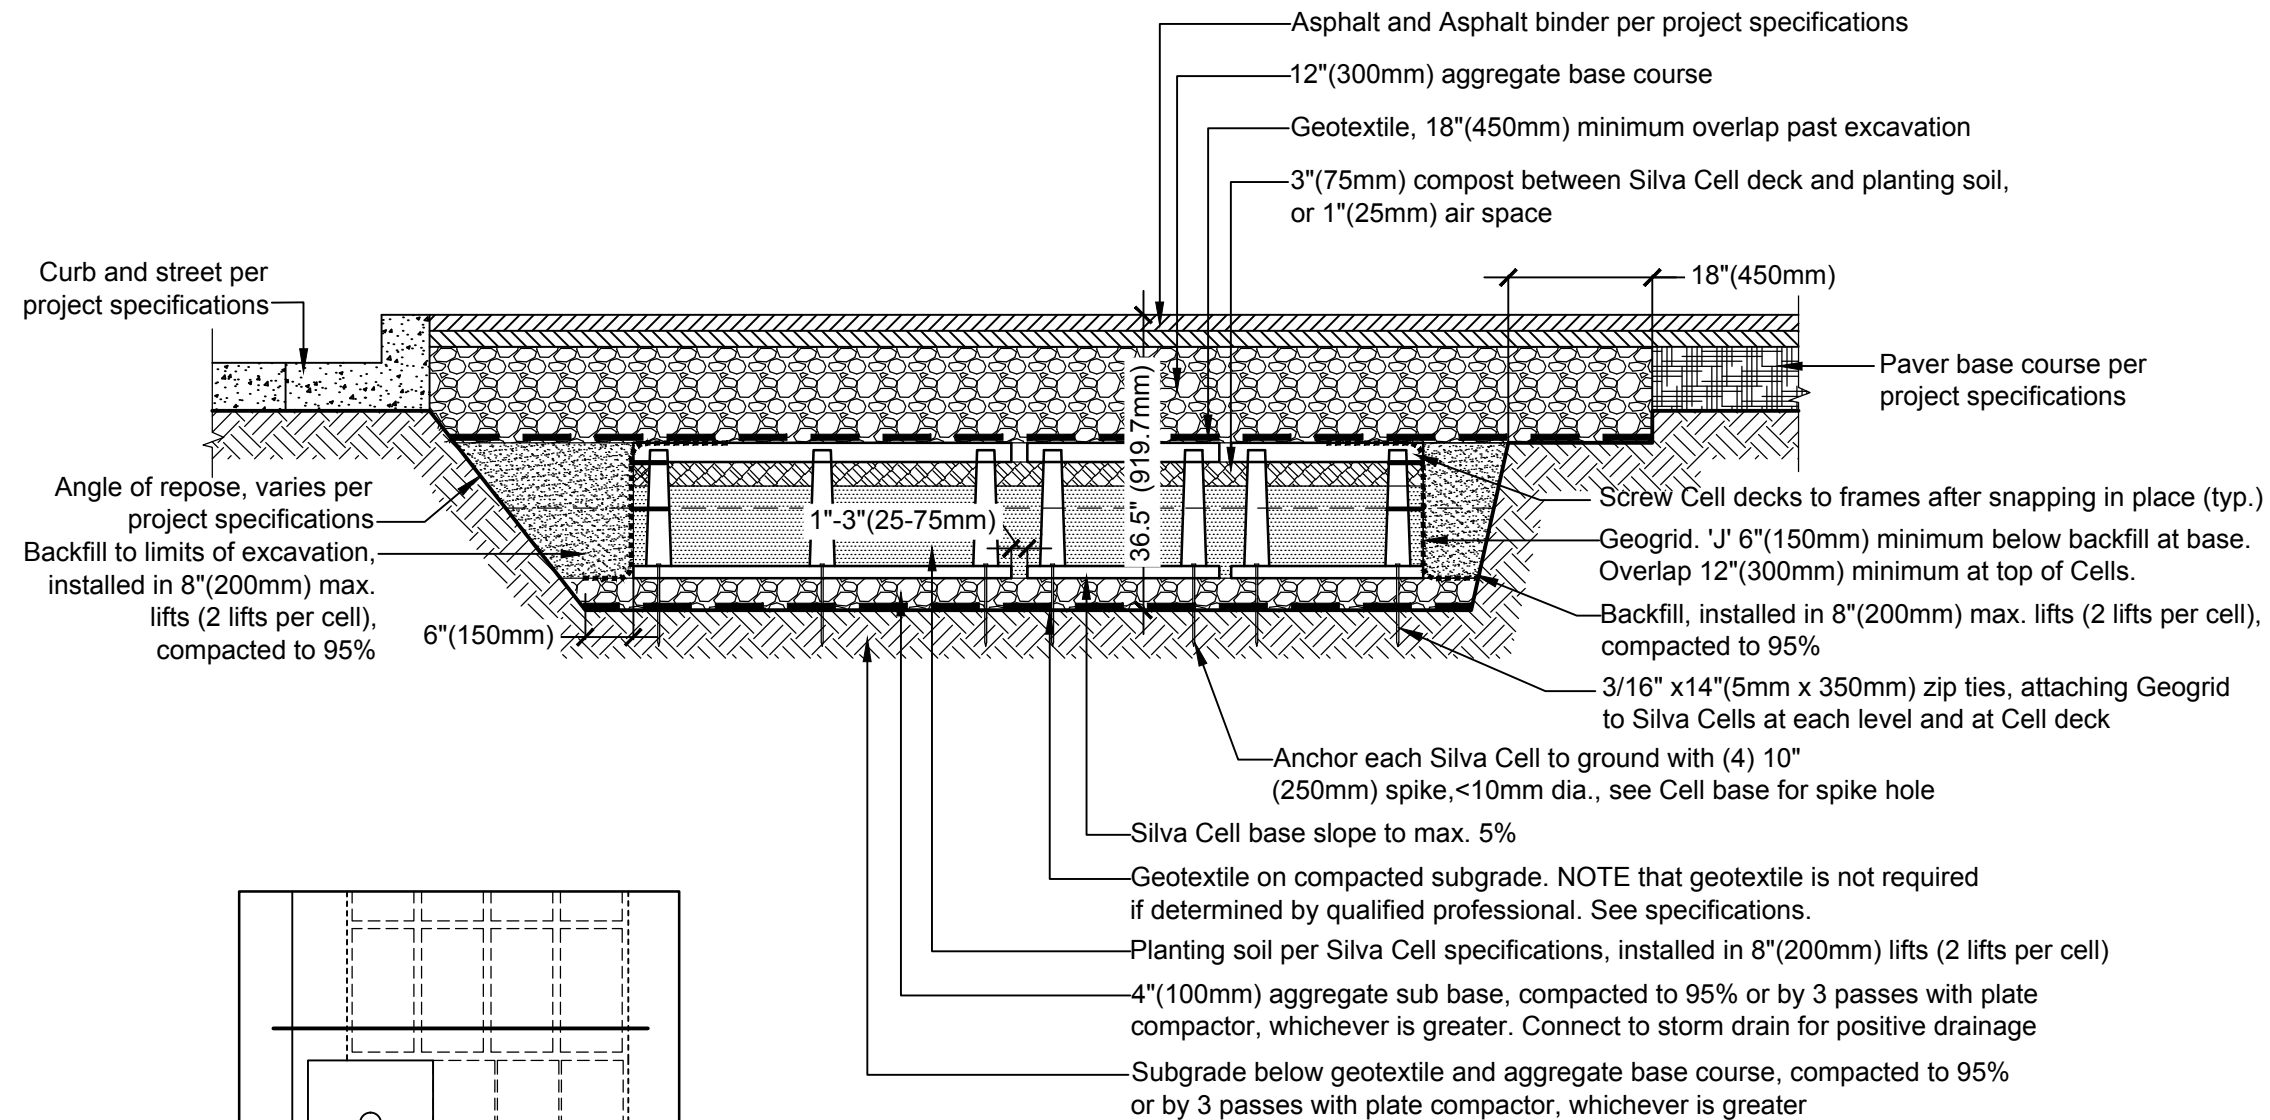

KEY PLAN
 (for reference only)

NOTES:

1. Installation to be completed in accordance with manufacturer's specifications.
2. Do not scale drawings.


Disclaimer: Conditions that vary from drawings must be evaluated by a qualified Engineer and appropriate adjustments made.

Project No.: 07337
 Drawn by: MDB
 Checked by: DR
 Date: 12/1/2010

Revisions:
 2010 Release

07337 Deeproot/CAD/DR-TreeDetails.dwg

Silva Cells for Trees

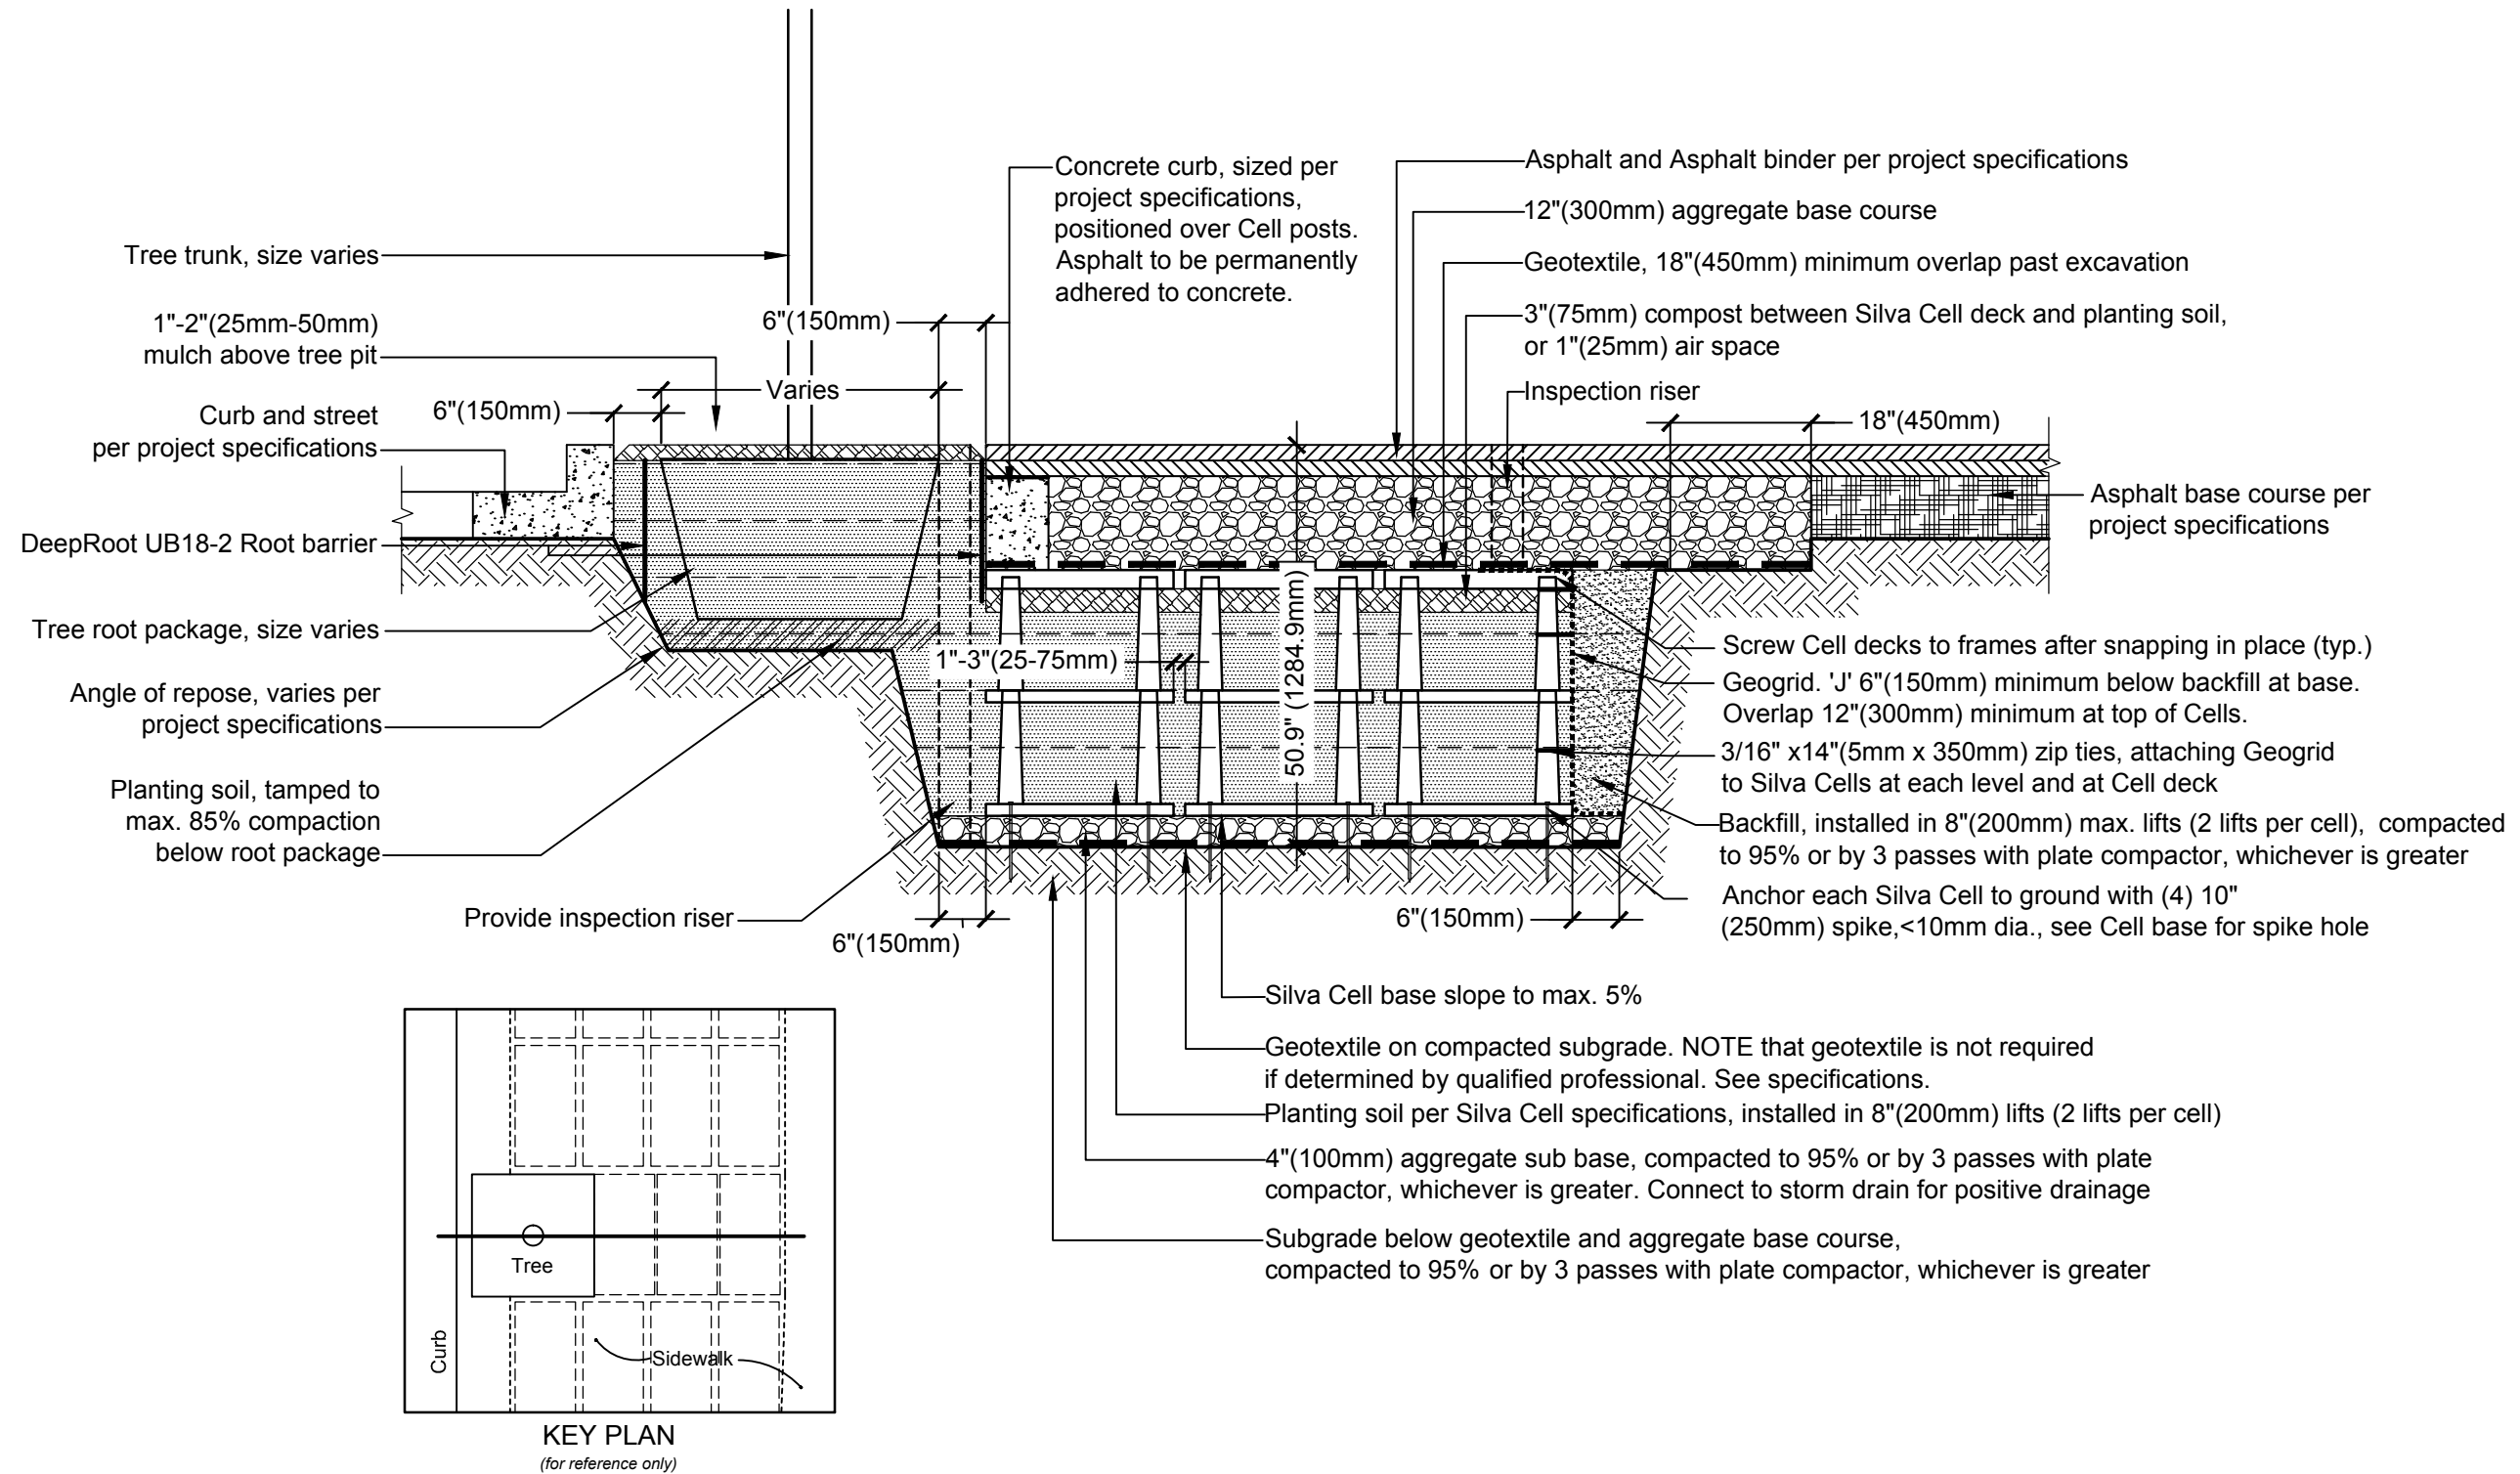

Project No.: 07337
 Drawn by: MDB
 Checked by: DR
 Date: 12/1/2010

Revisions:
 2010 Release


07337 Deeproot/CAD/DR-TreeDetails.dwg

Silva Cells for Trees

NOTES:

1. Installation to be completed in accordance with manufacturer's specifications.
2. Do not scale drawings.

Disclaimer: Conditions that vary from drawings must be evaluated by a qualified Engineer and appropriate adjustments made.

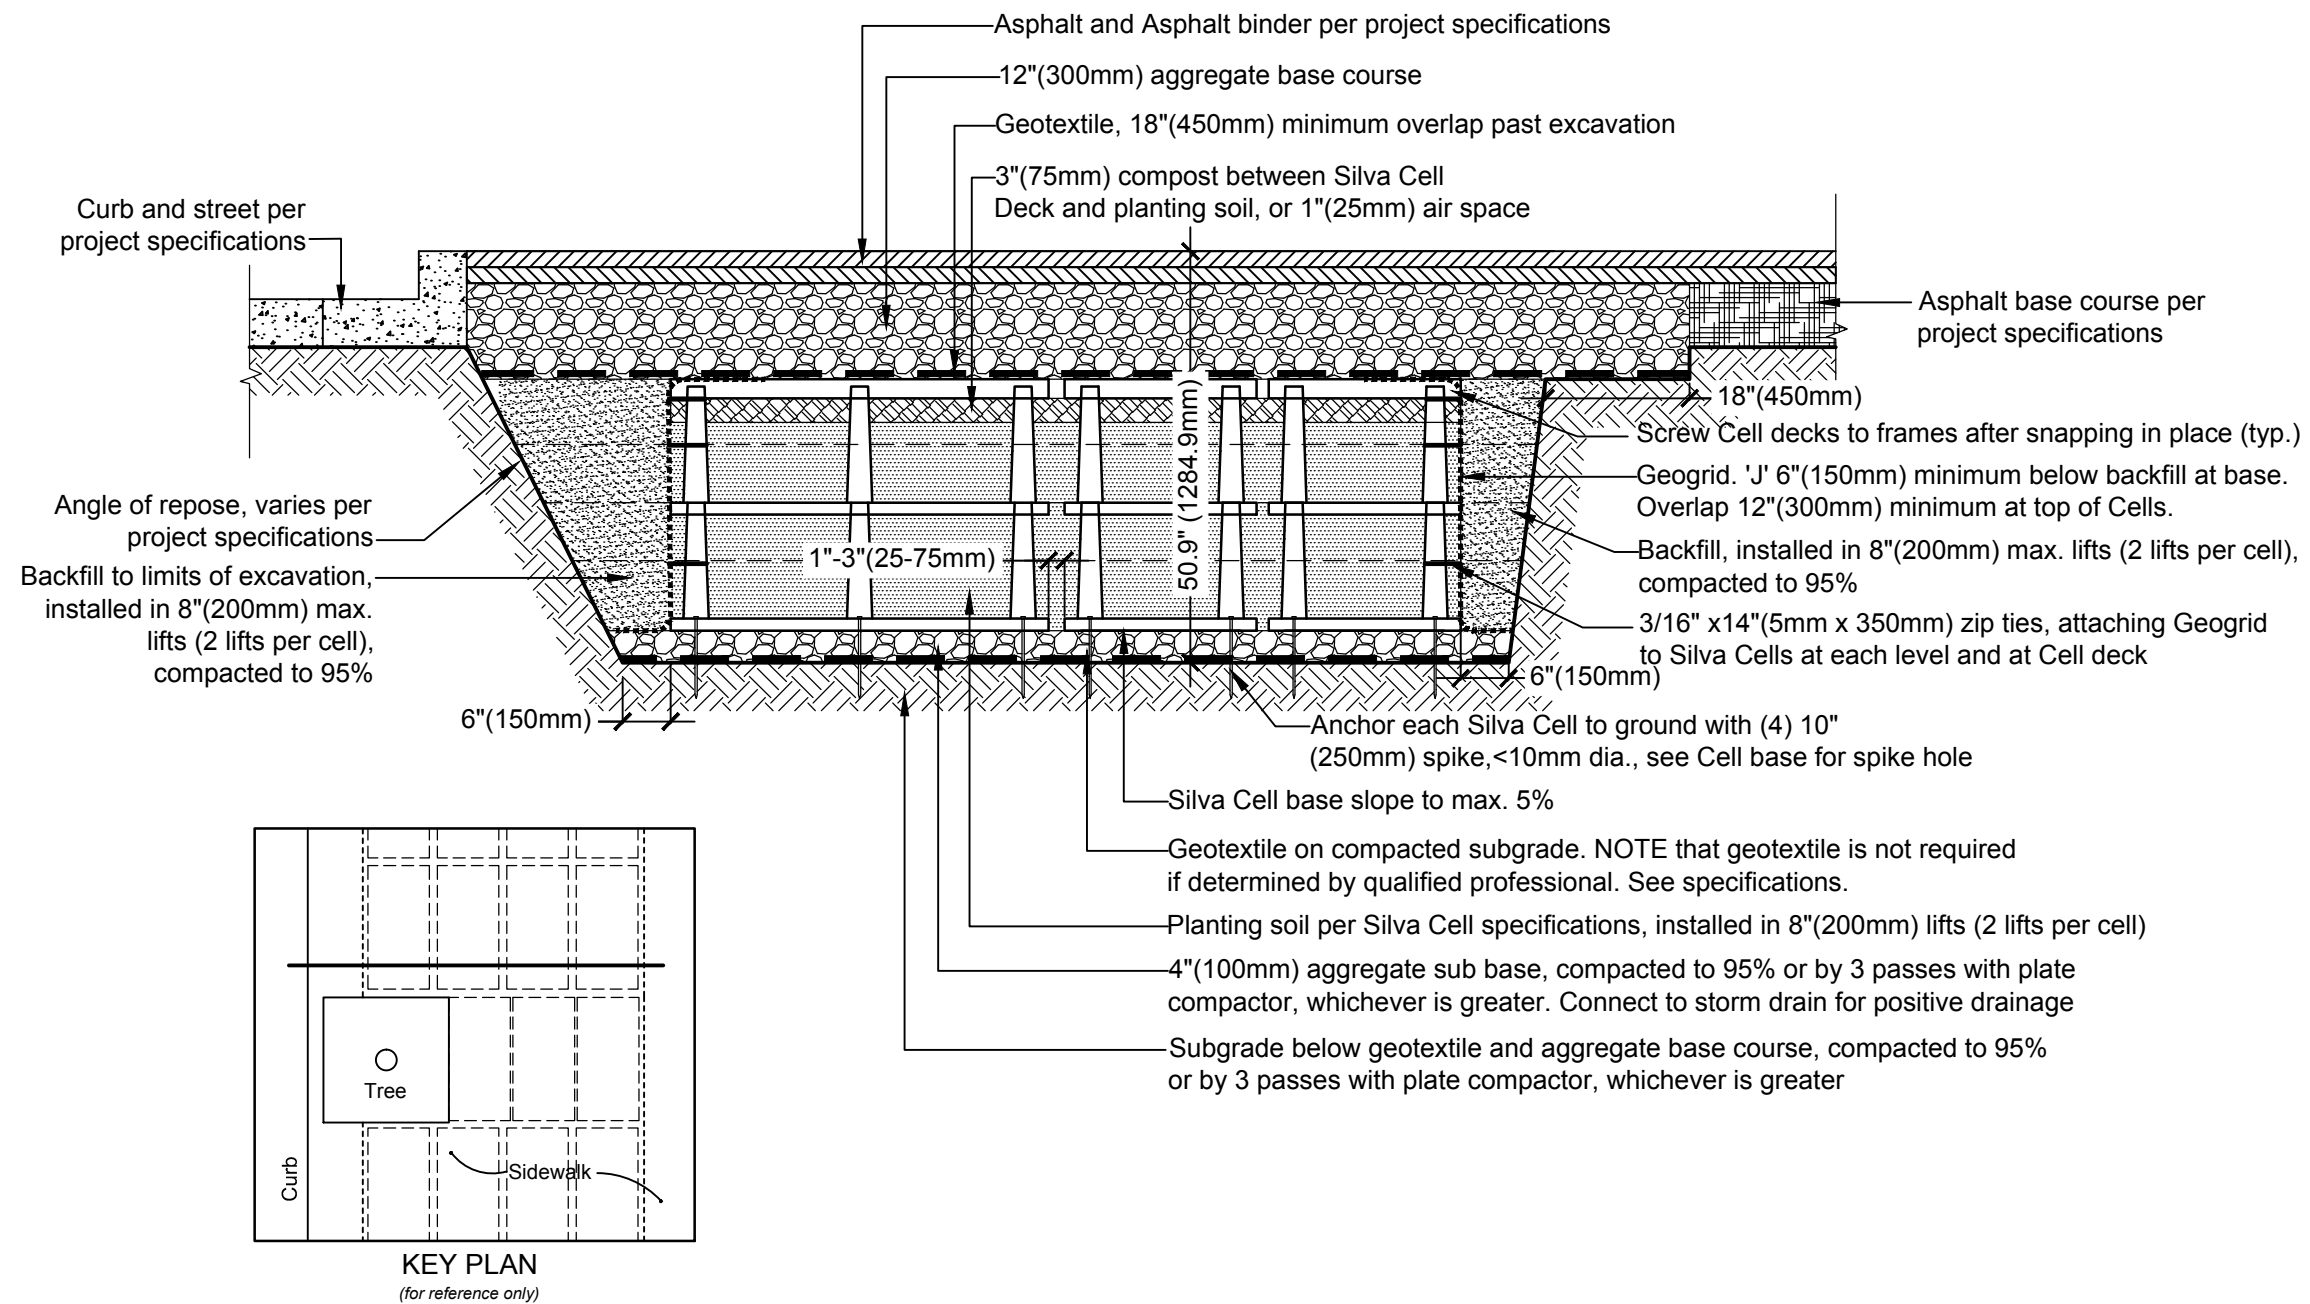

Project No.: 07337
 Drawn by: MDB
 Checked by: DR
 Date: 12/1/2010

Revisions:
 2010 Release


07337 Deeproot/CAD/DR-TreeDetails.dwg

Silva Cells for Trees

NOTES:

1. Installation to be completed in accordance with manufacturer's specifications.
2. Do not scale drawings.

Disclaimer: Conditions that vary from drawings must be evaluated by a qualified Engineer and appropriate adjustments made.

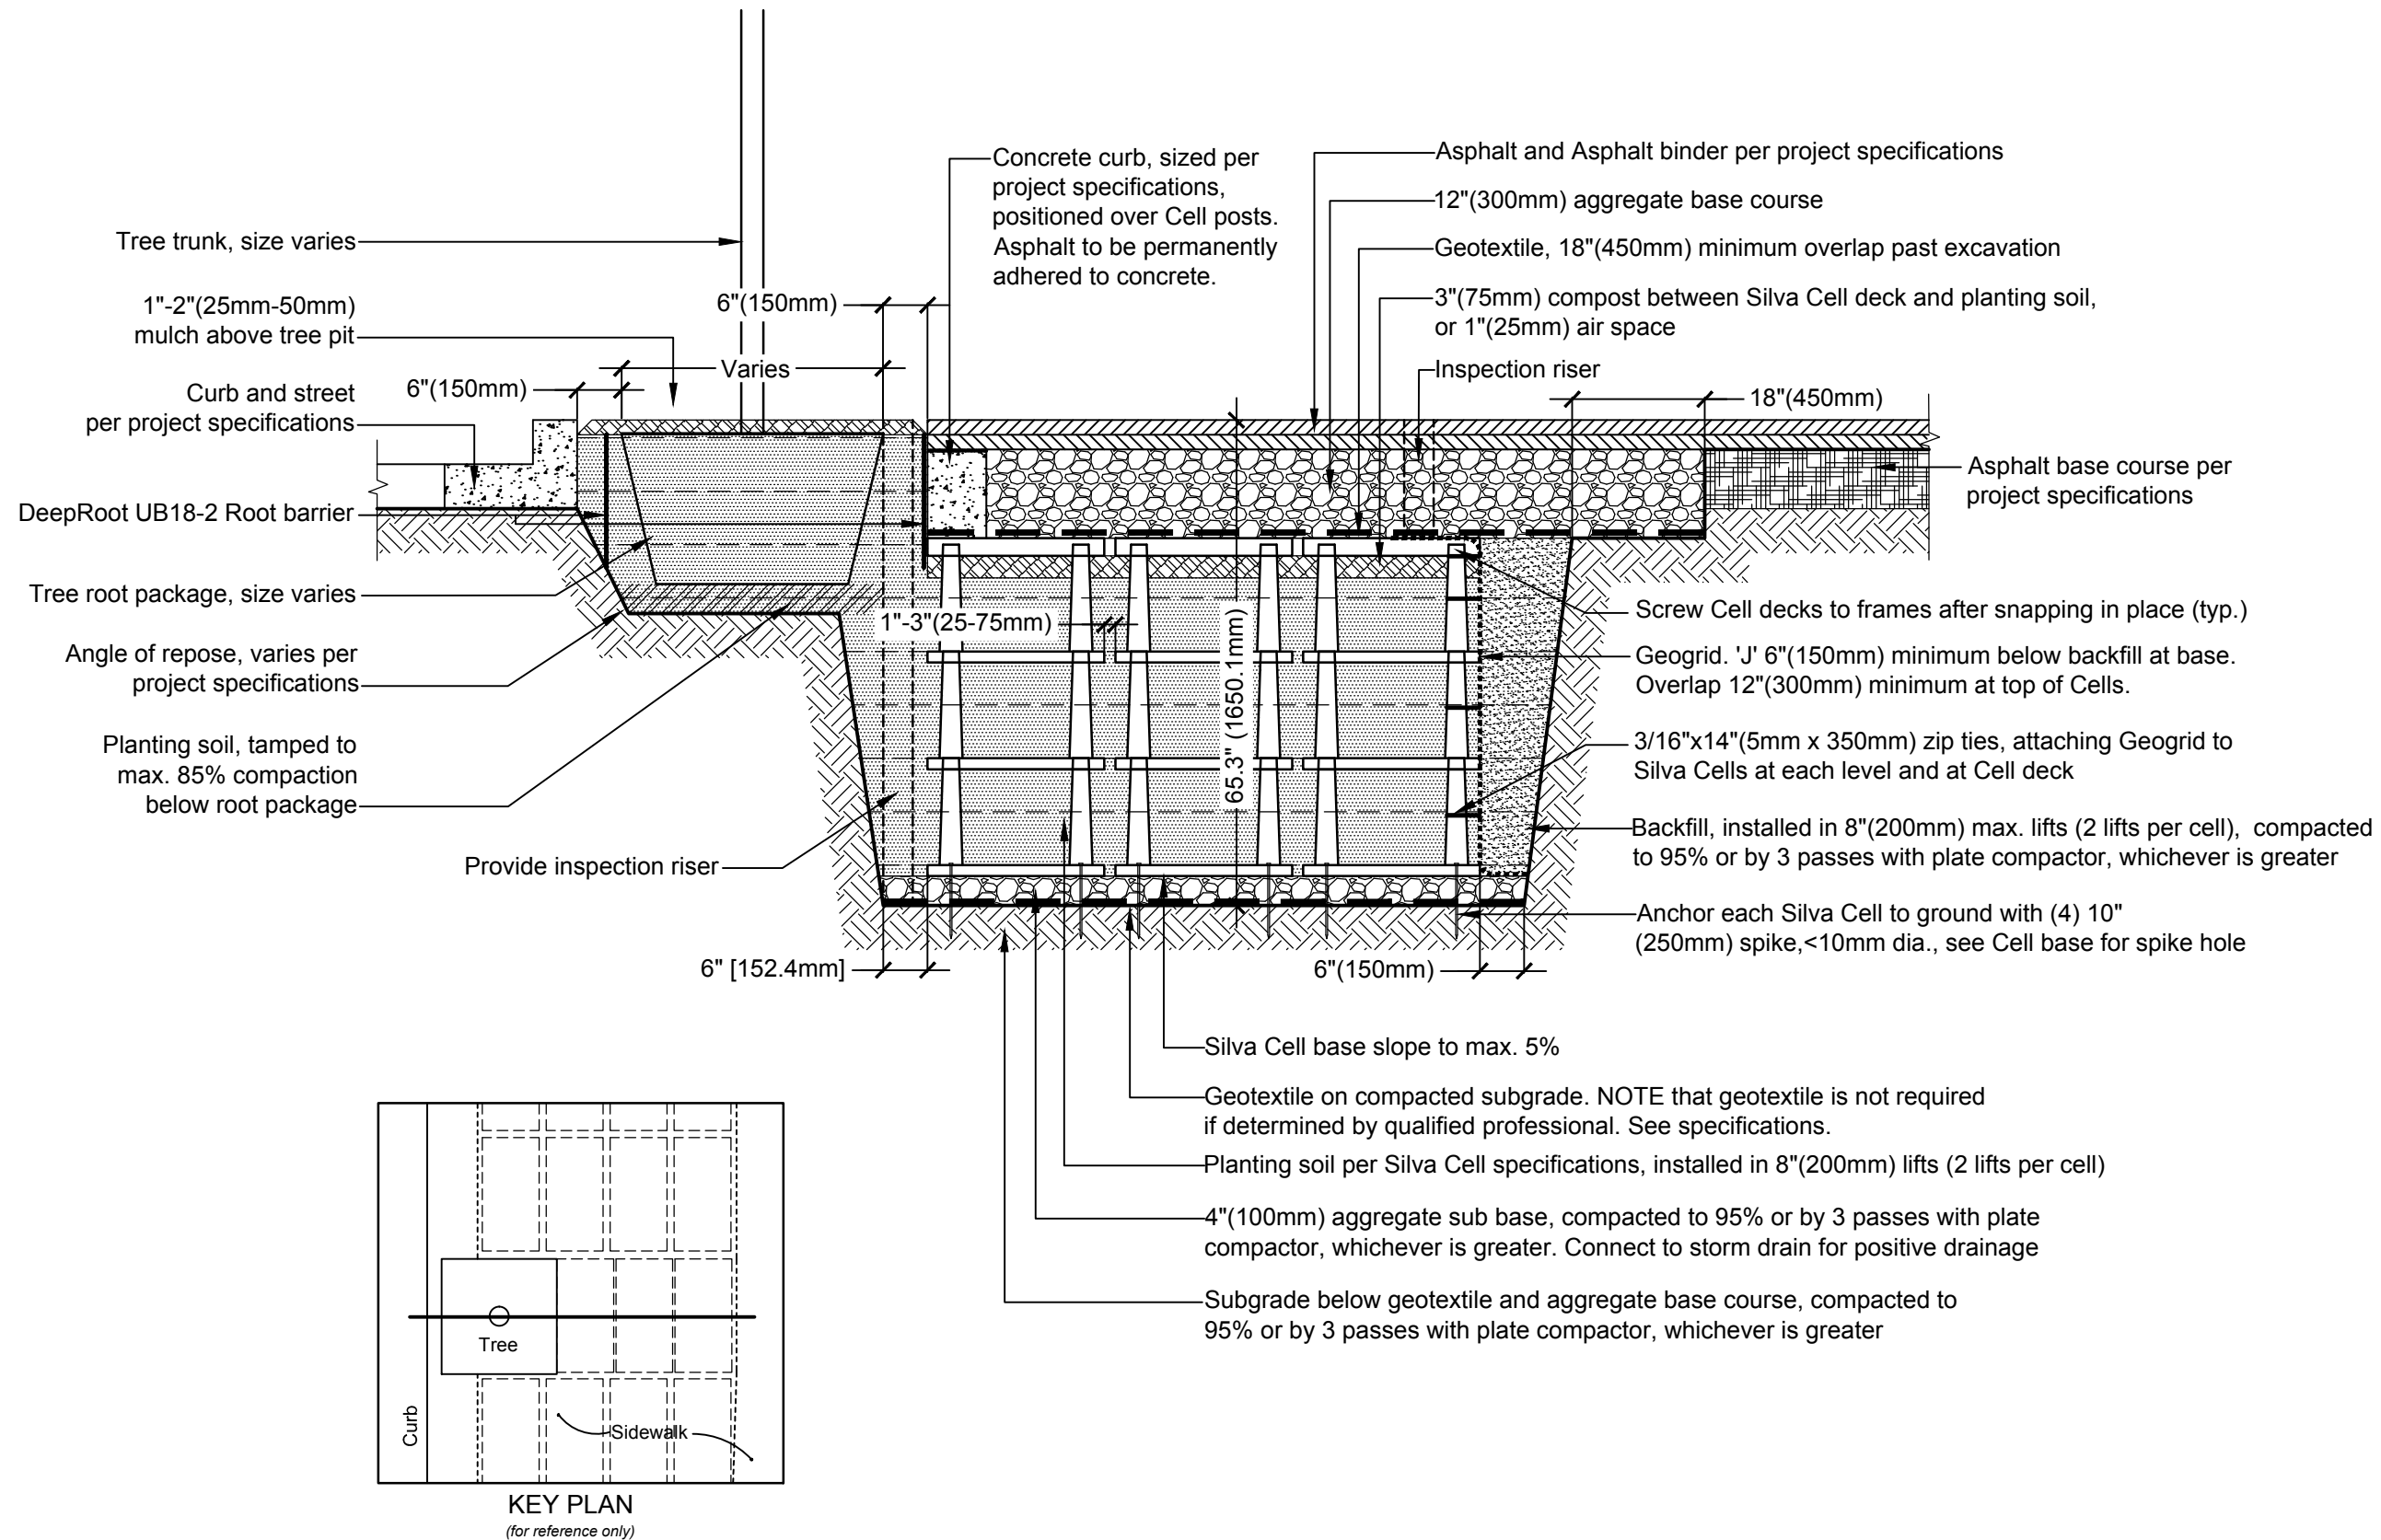

Project No.: 07337
 Drawn by: MDB
 Checked by: DR
 Date: 12/1/2010

Revisions:
 2010 Release

07337 Deeproot/CAD/DR-TreeDetails.dwg



Silva Cells for Trees

NOTES:

1. Installation to be completed in accordance with manufacturer's specifications.
2. Do not scale drawings.

Disclaimer: Conditions that vary from drawings must be evaluated by a qualified Engineer and appropriate adjustments made.

Silva Cells for Trees

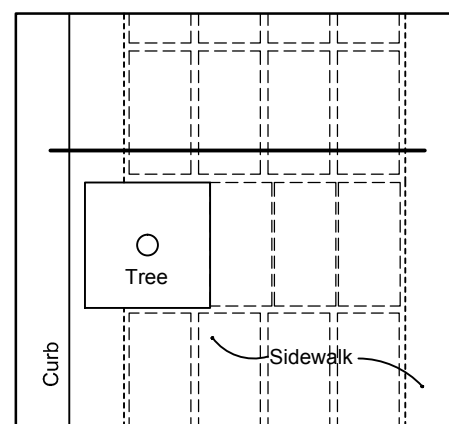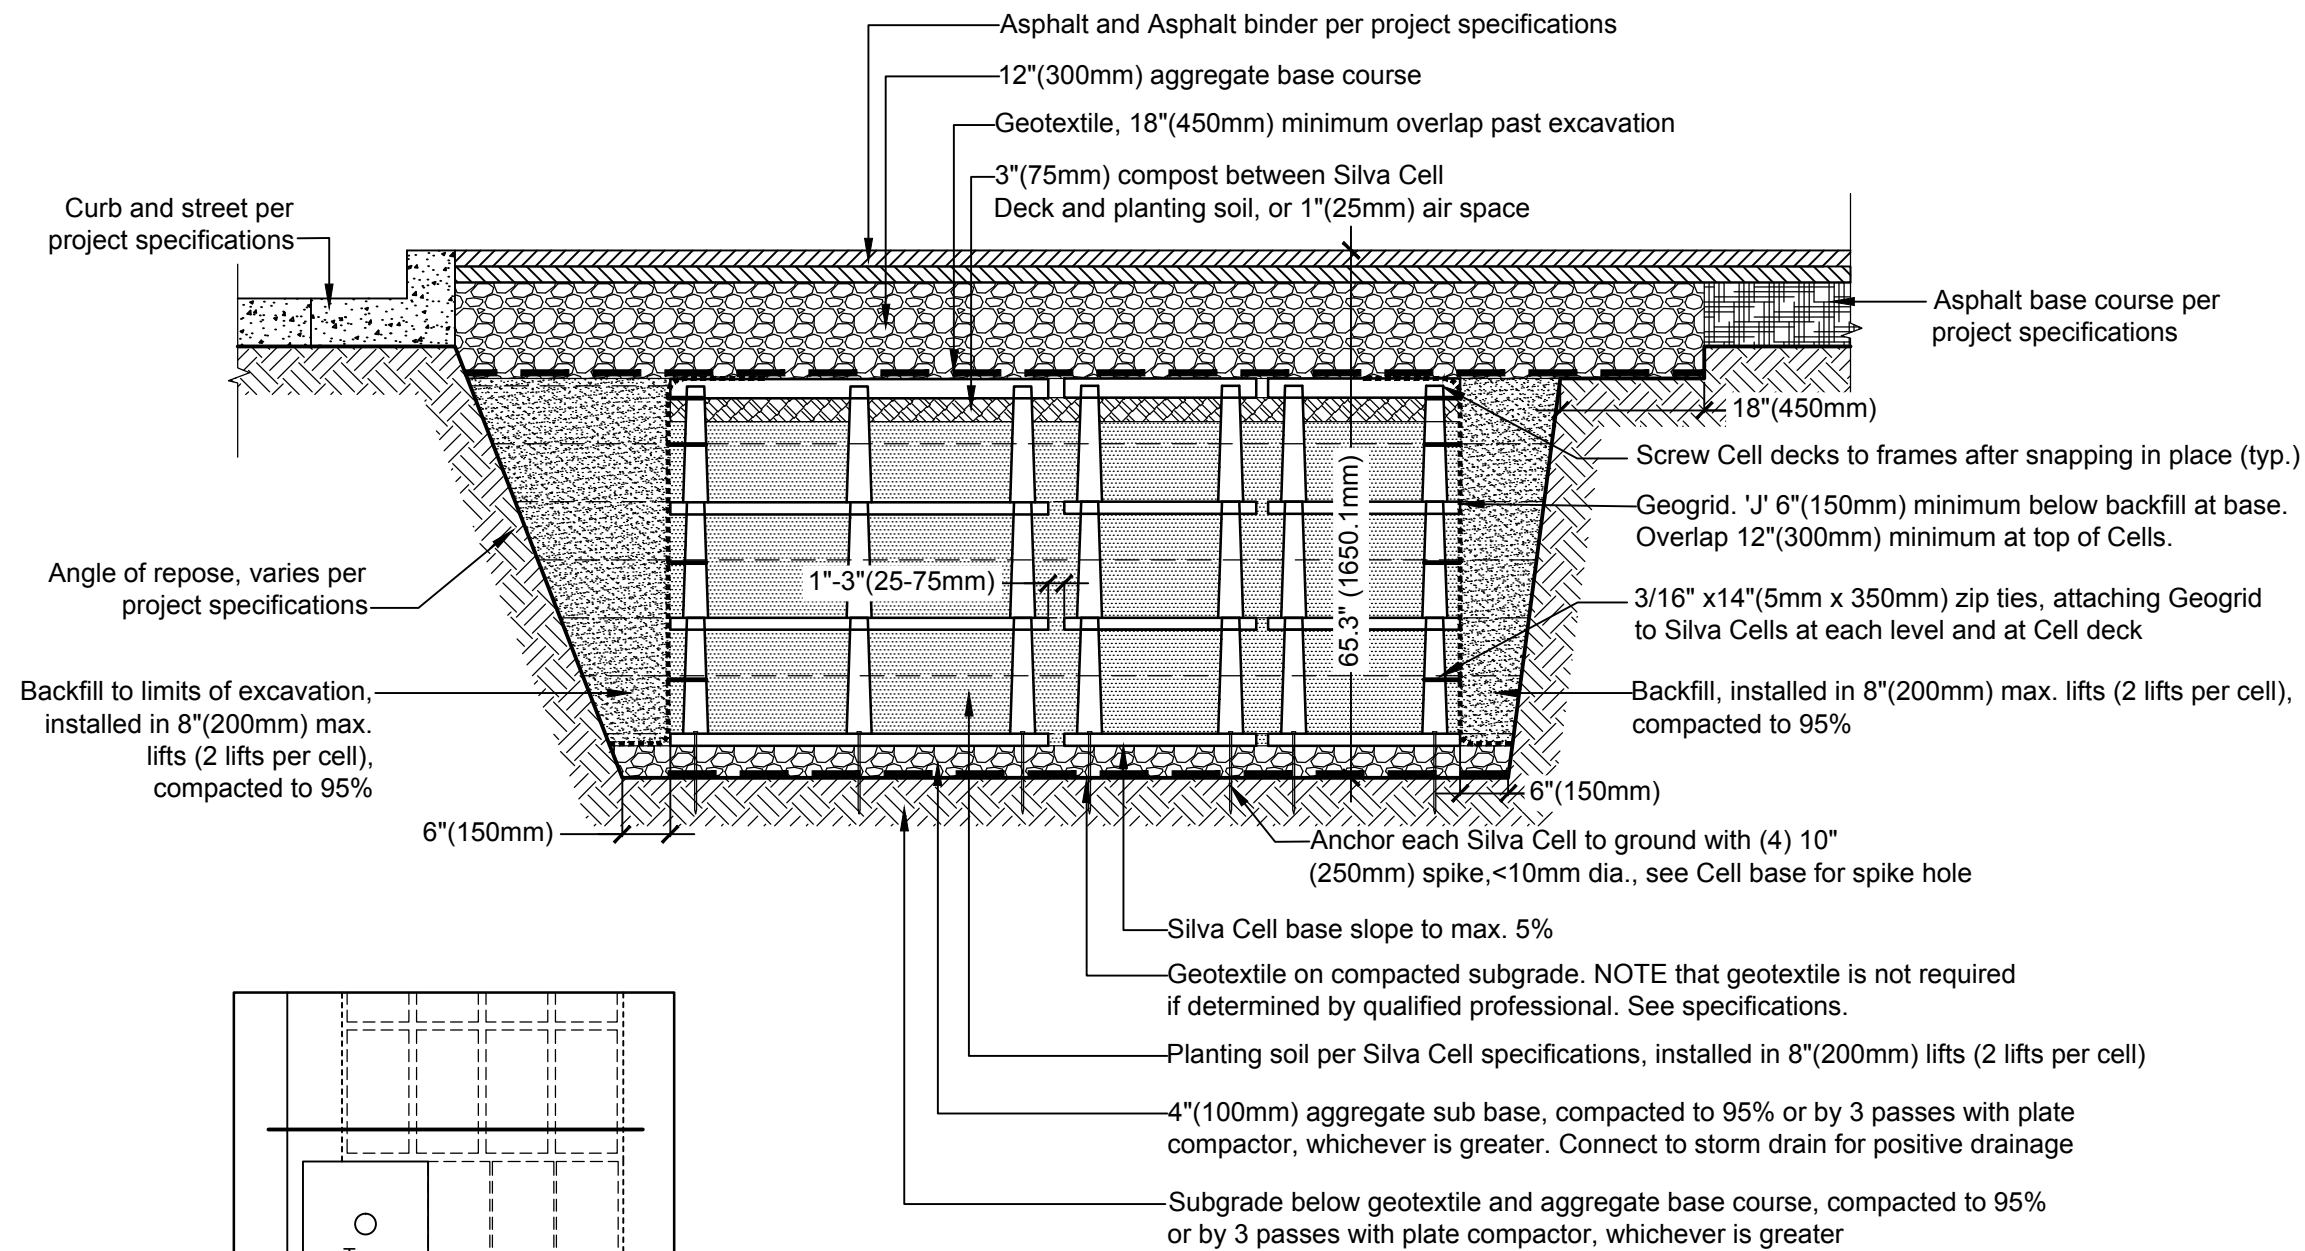


KEY PLAN
 (for reference only)

NOTES:

1. Installation to be completed in accordance with manufacturer's specifications.
2. Do not scale drawings.

Disclaimer: Conditions that vary from drawings must be evaluated by a qualified Engineer and appropriate adjustments made.

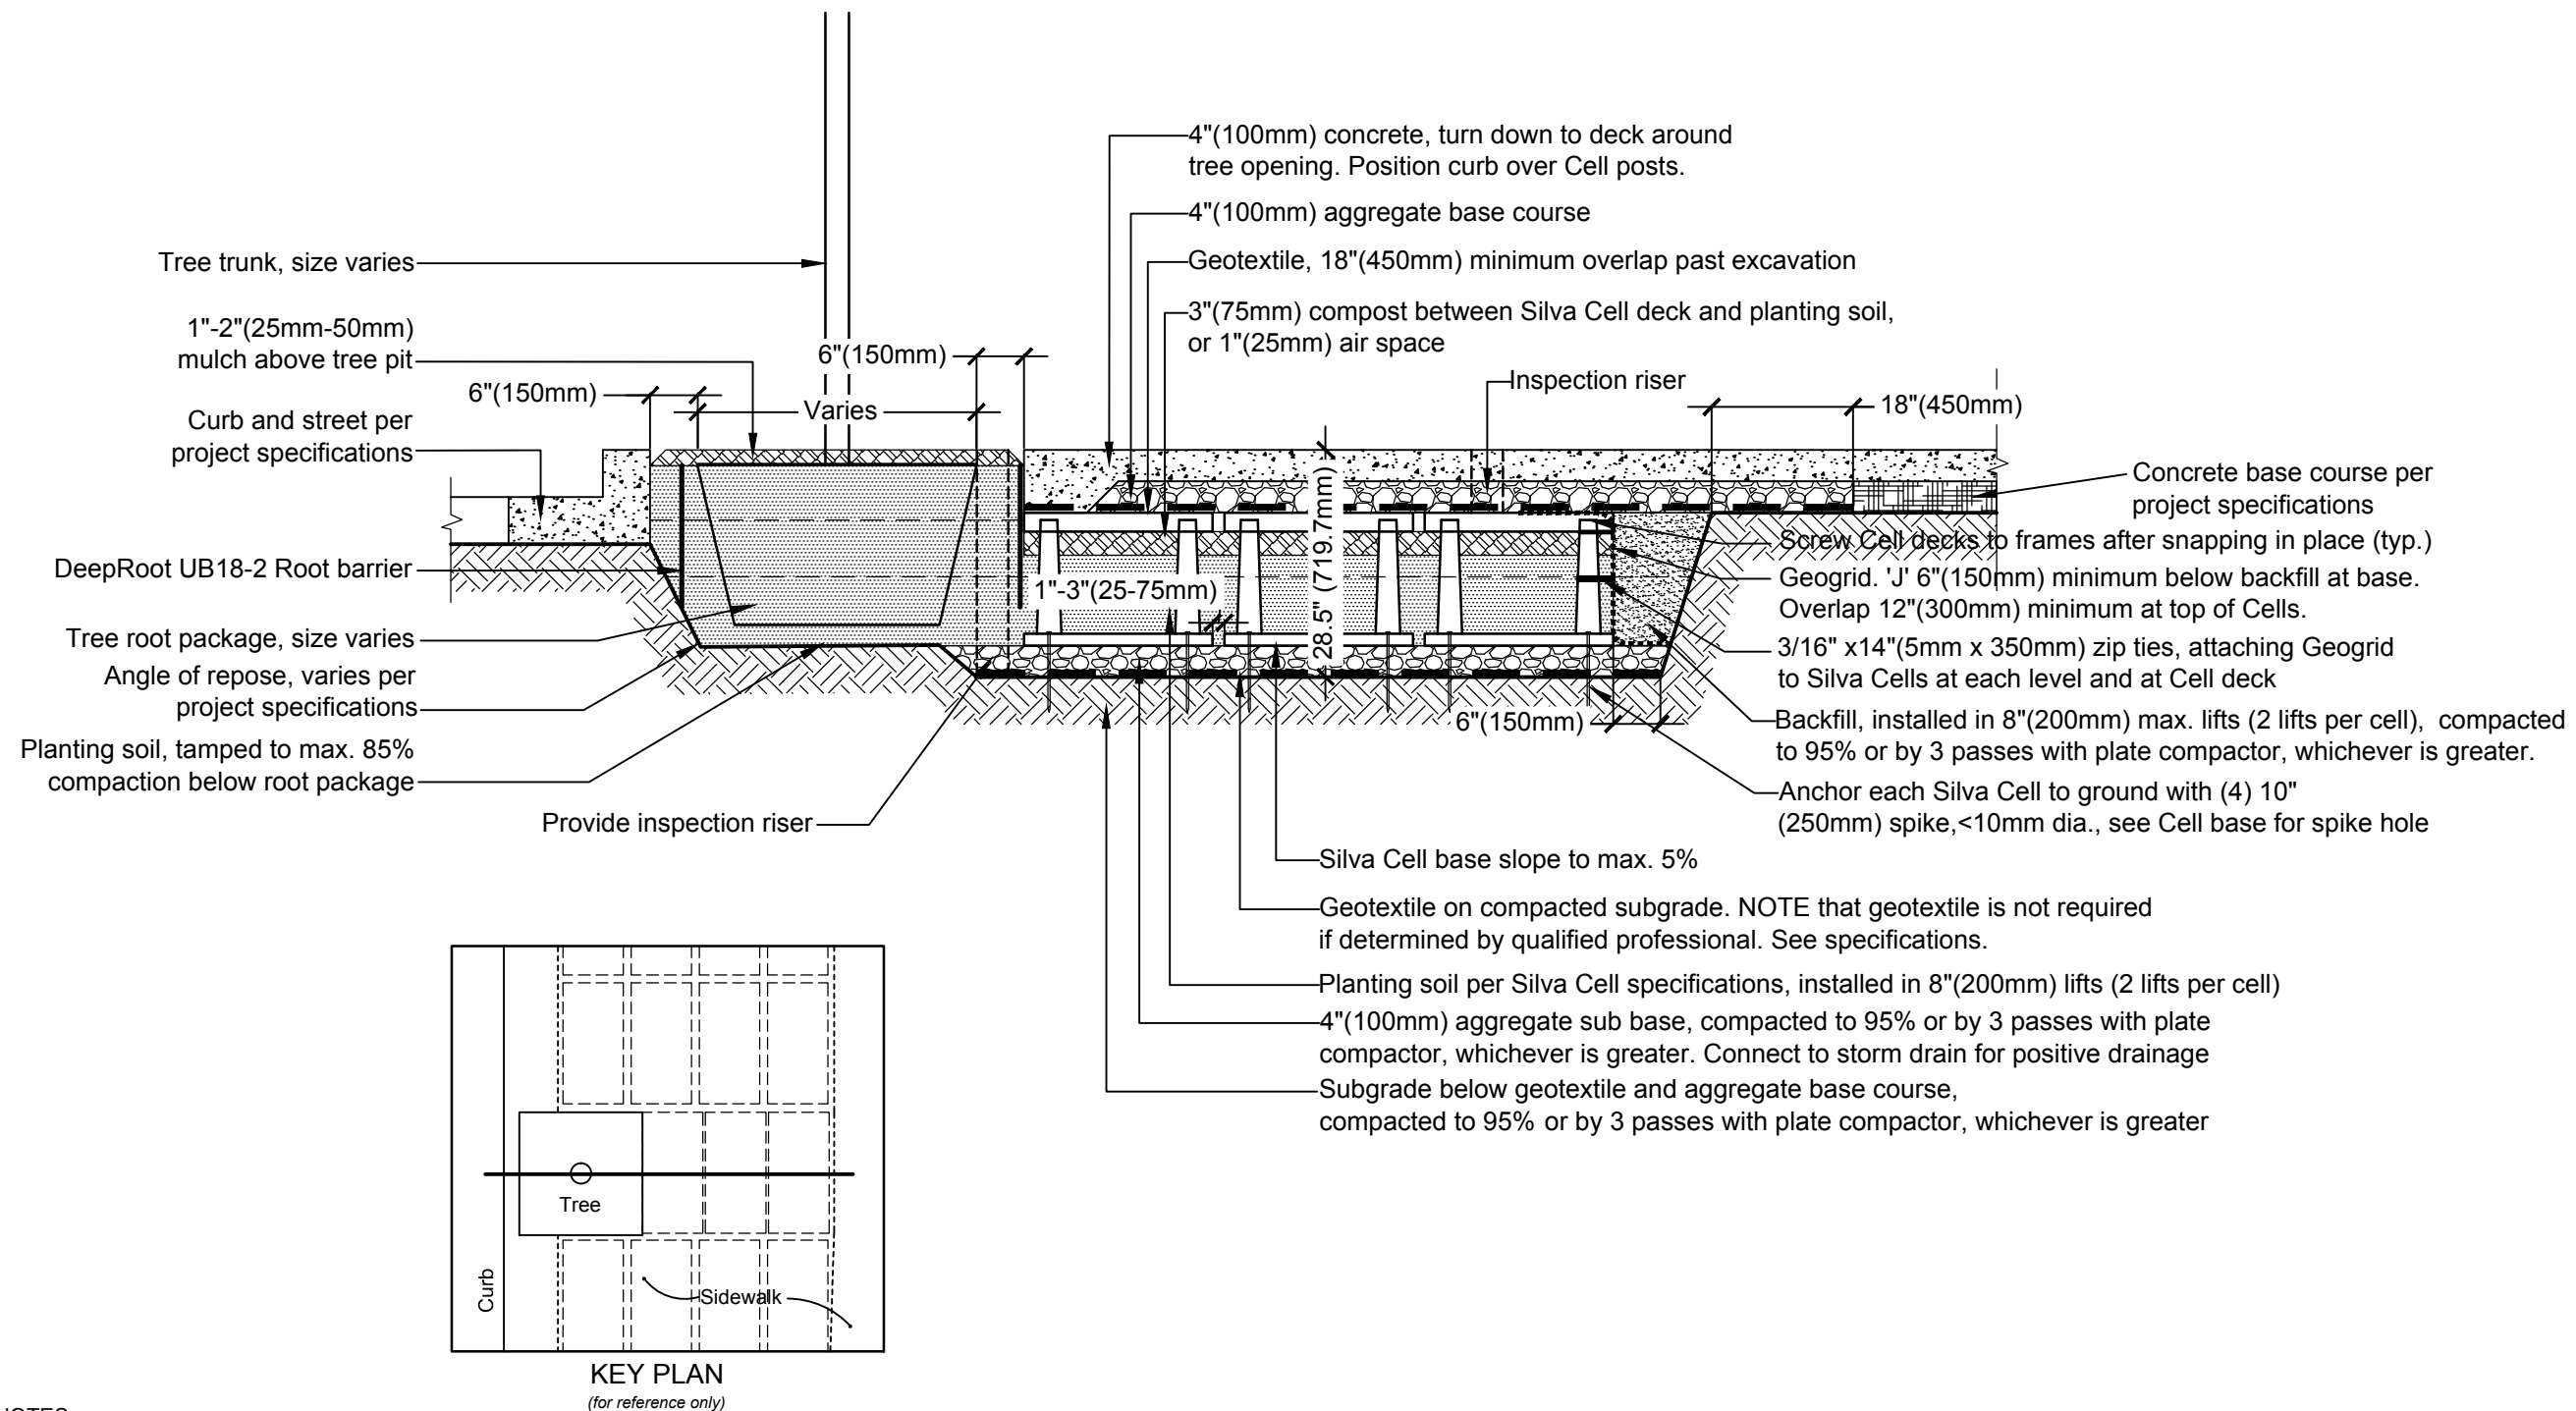

Project No.: 07337
 Drawn by: MDB
 Checked by: DR
 Date: 12/1/2010

Revisions:
 2010 Release



07337 Deeproot/CAD/DR-TreeDetails.dwg

Silva Cells for Trees

NOTES:

1. Installation to be completed in accordance with manufacturer's specifications.
2. Do not scale drawings.

Disclaimer: Conditions that vary from drawings must be evaluated by a qualified Engineer and appropriate adjustments made.

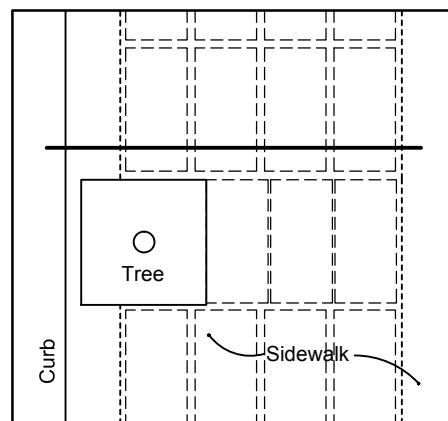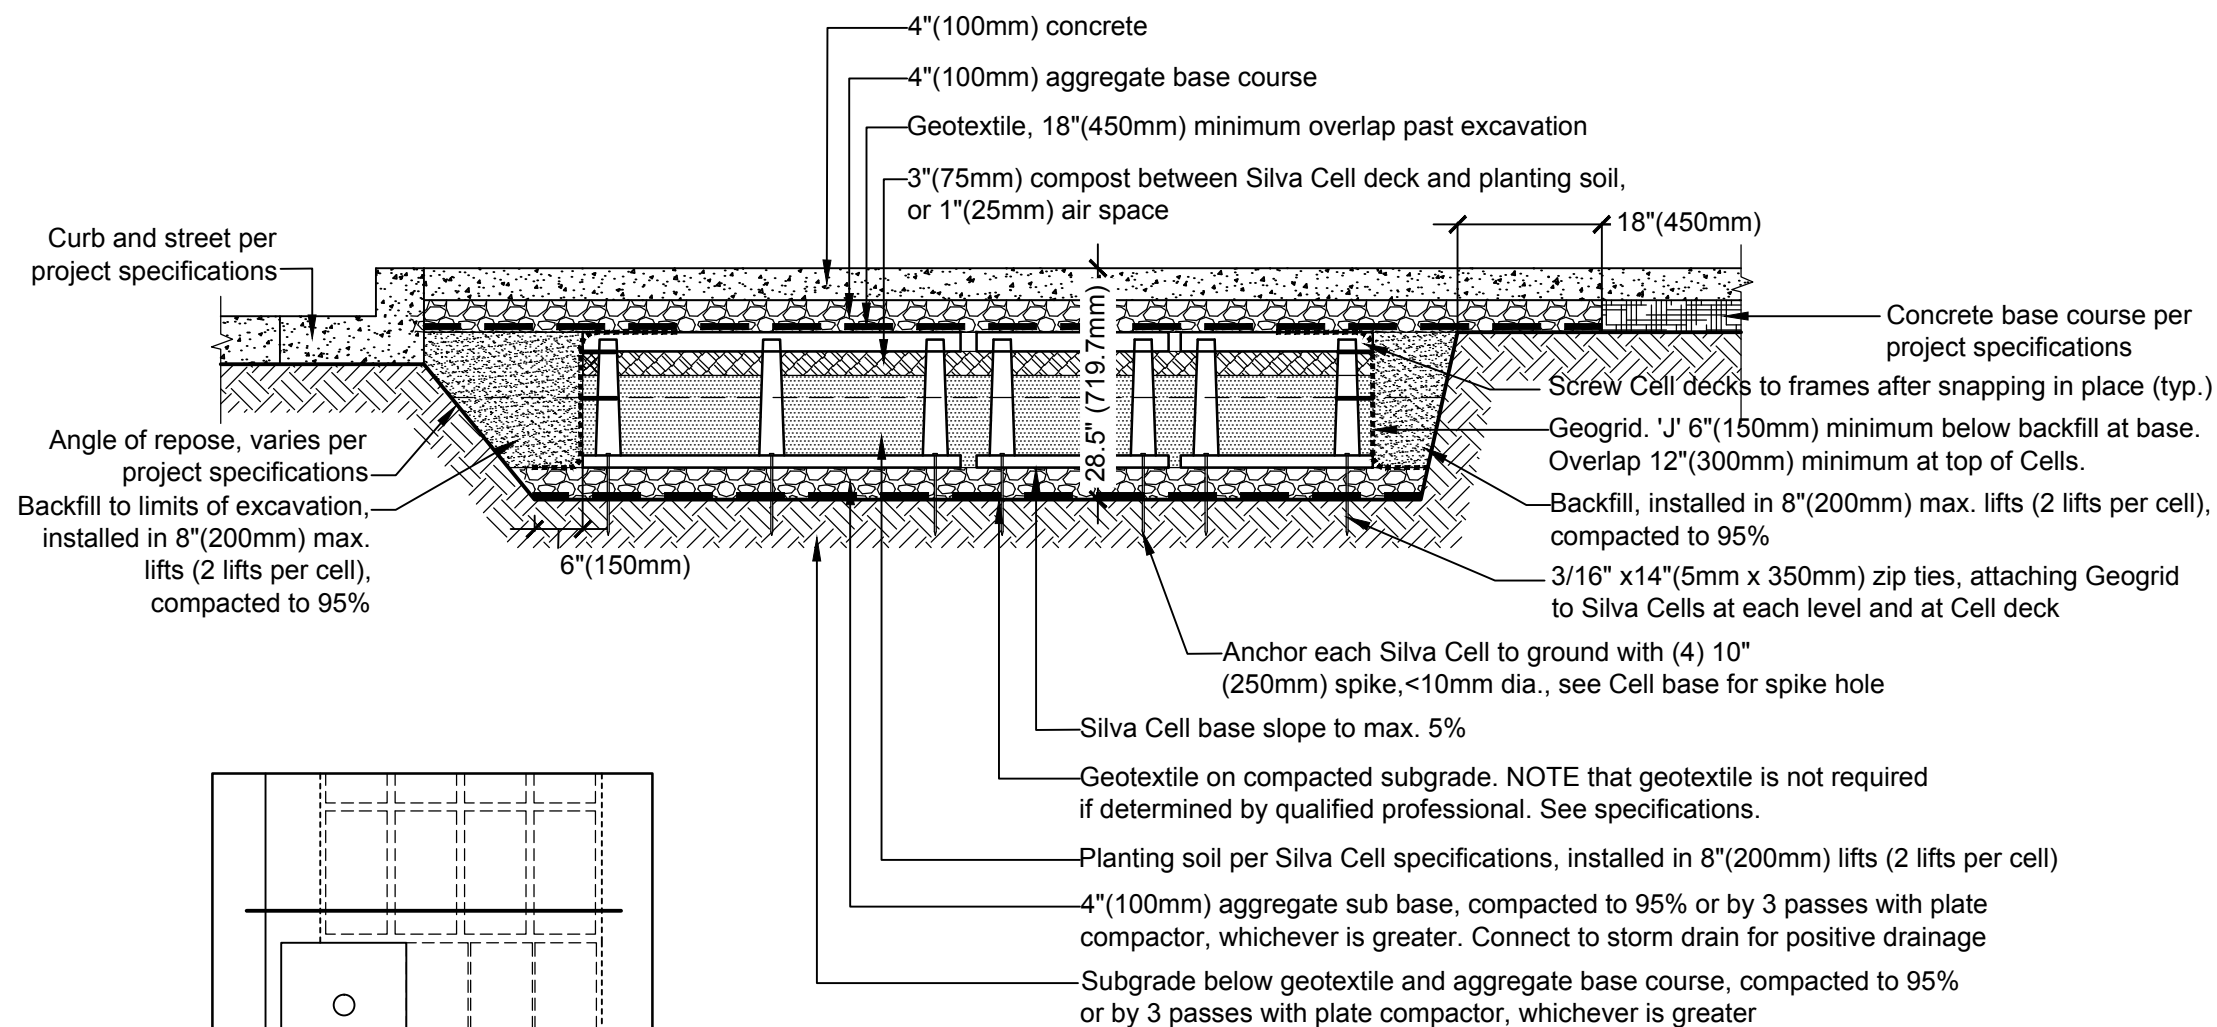

KEY PLAN
 (for reference only)

NOTES:

1. Installation to be completed in accordance with manufacturer's specifications.
2. Do not scale drawings.


Disclaimer: Conditions that vary from drawings must be evaluated by a qualified Engineer and appropriate adjustments made.

Project No.: 07337
 Drawn by: MDB
 Checked by: DR
 Date: 12/1/2010

Revisions:
 2010 Release

07337 Deeproot/CAD/DR-TreeDetails.dwg

Silva Cells for Trees

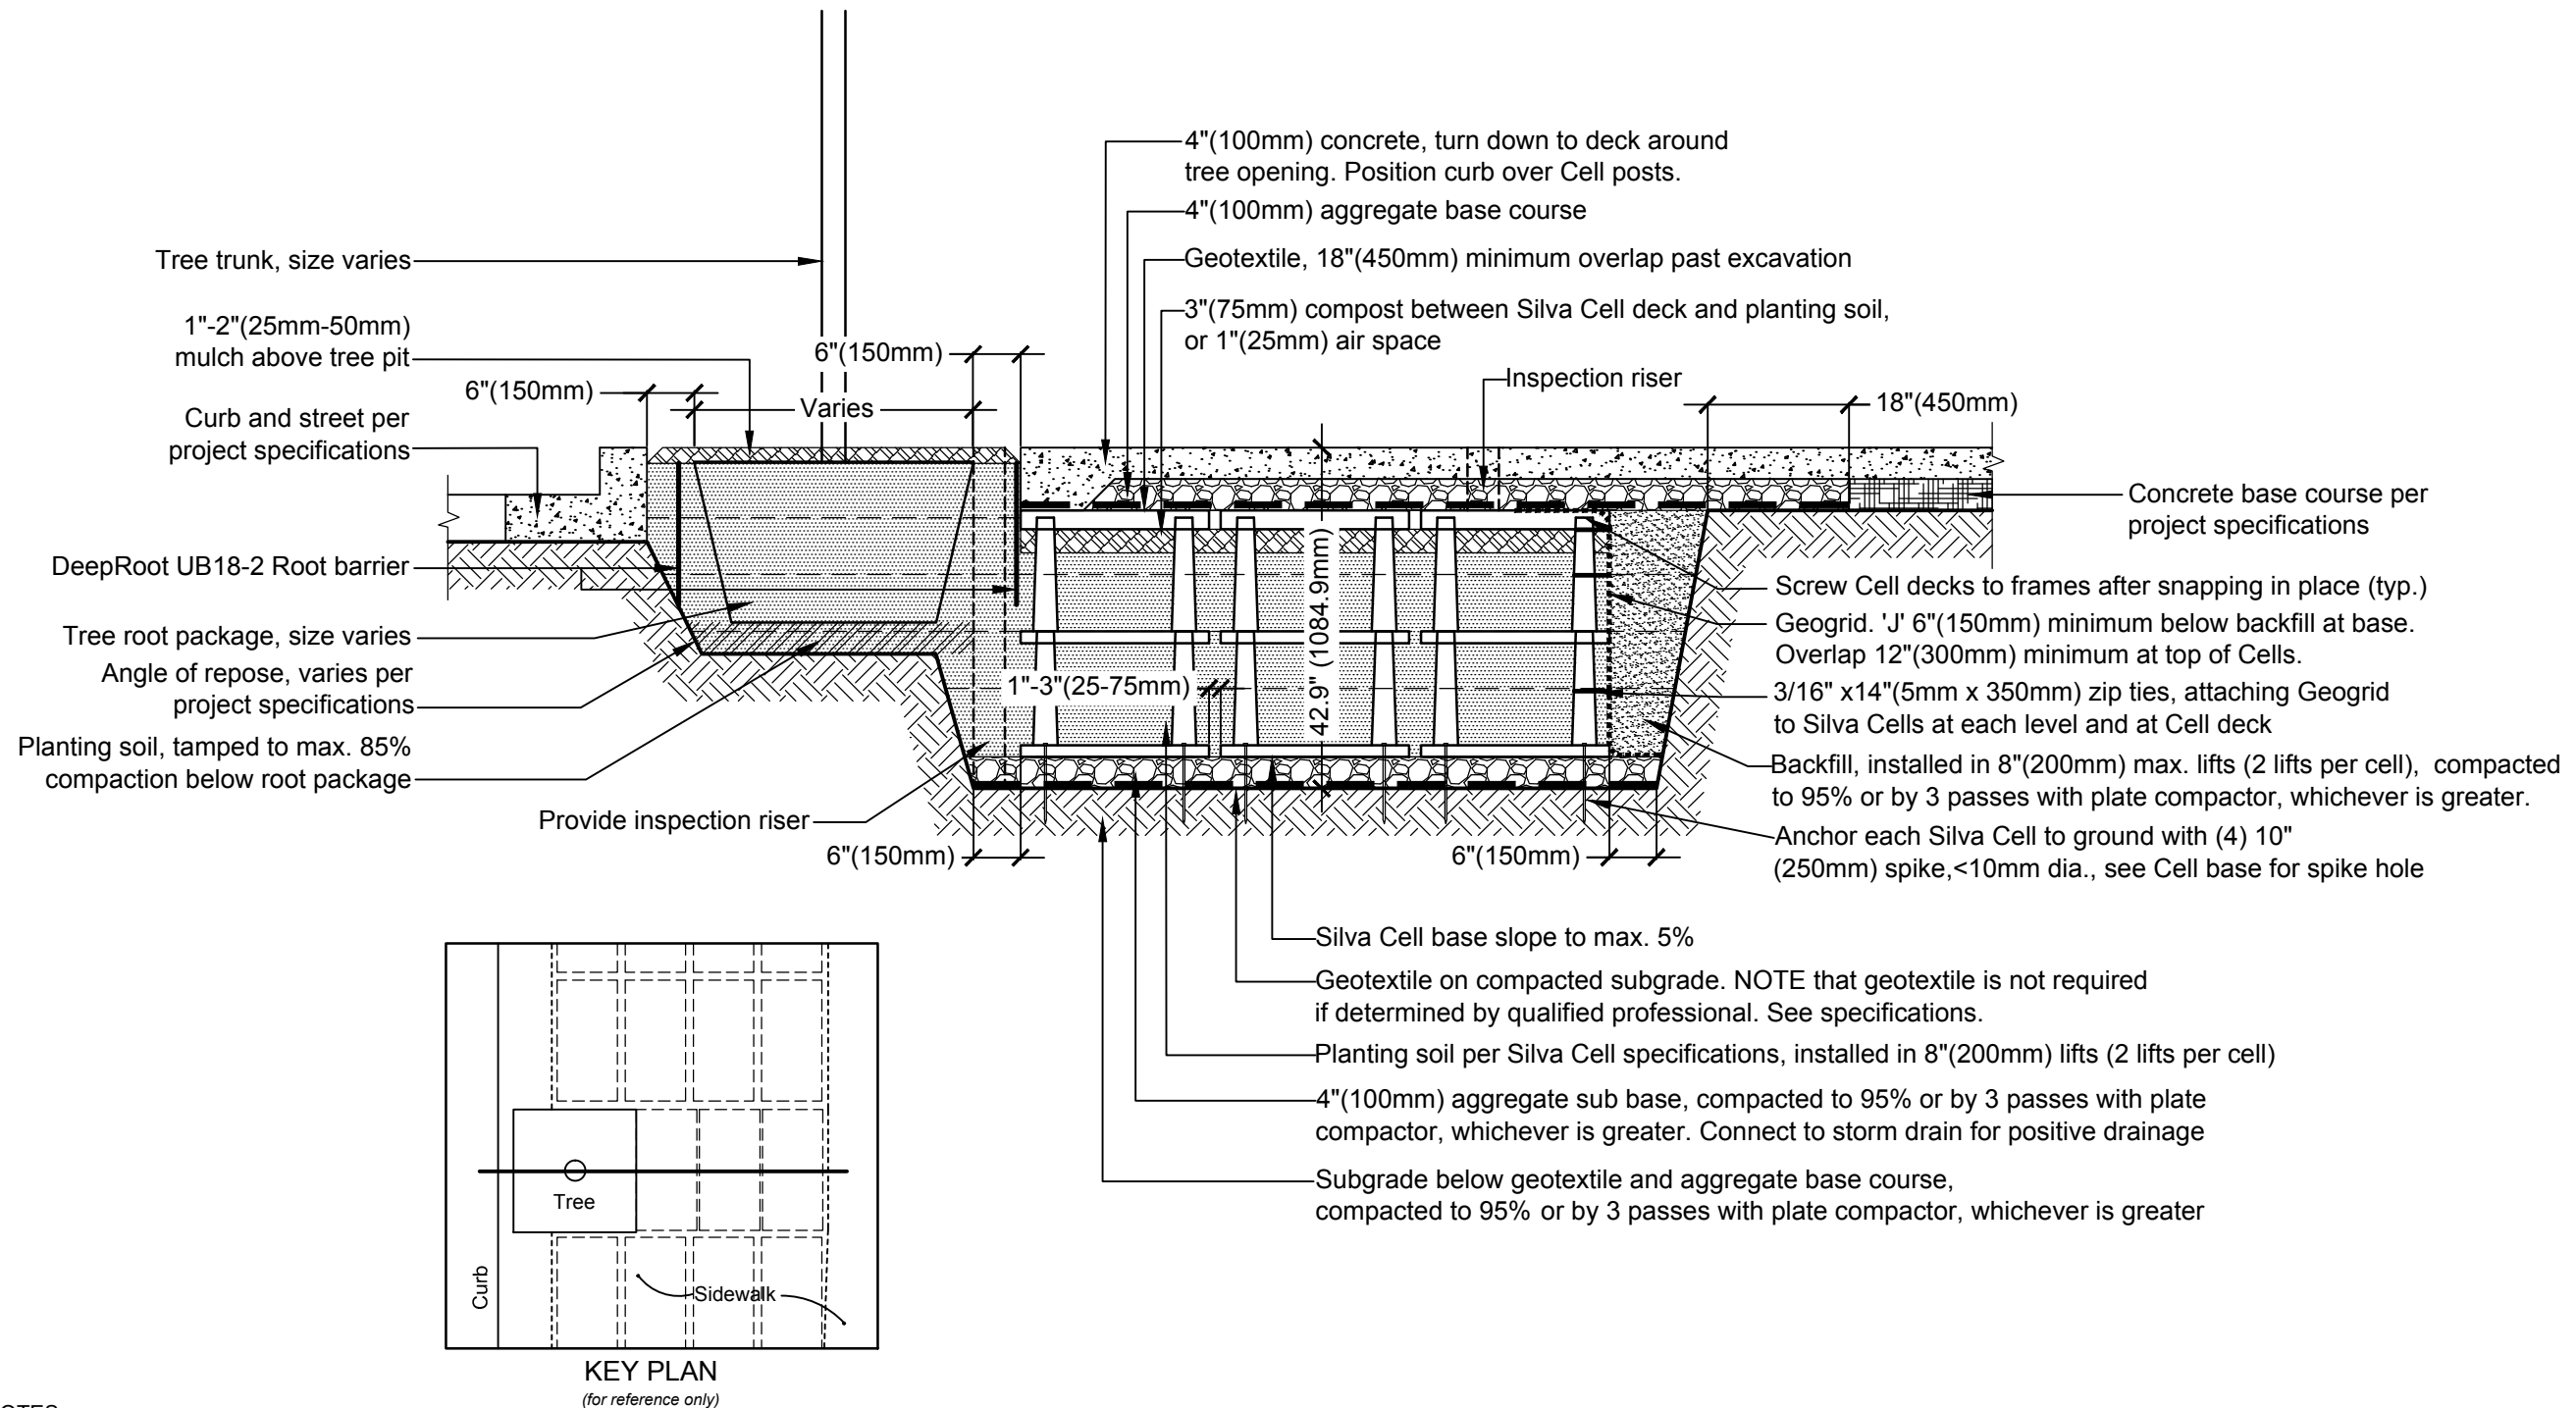

Project No.: 07337
 Drawn by: MDB
 Checked by: DR
 Date: 12/1/2010

Revisions:
 2010 Release


07337 Deeproot/CAD/DR-TreeDetails.dwg

Silva Cells for Trees

NOTES:

1. Installation to be completed in accordance with manufacturer's specifications.
2. Do not scale drawings.

Disclaimer: Conditions that vary from drawings must be evaluated by a qualified Engineer and appropriate adjustments made.

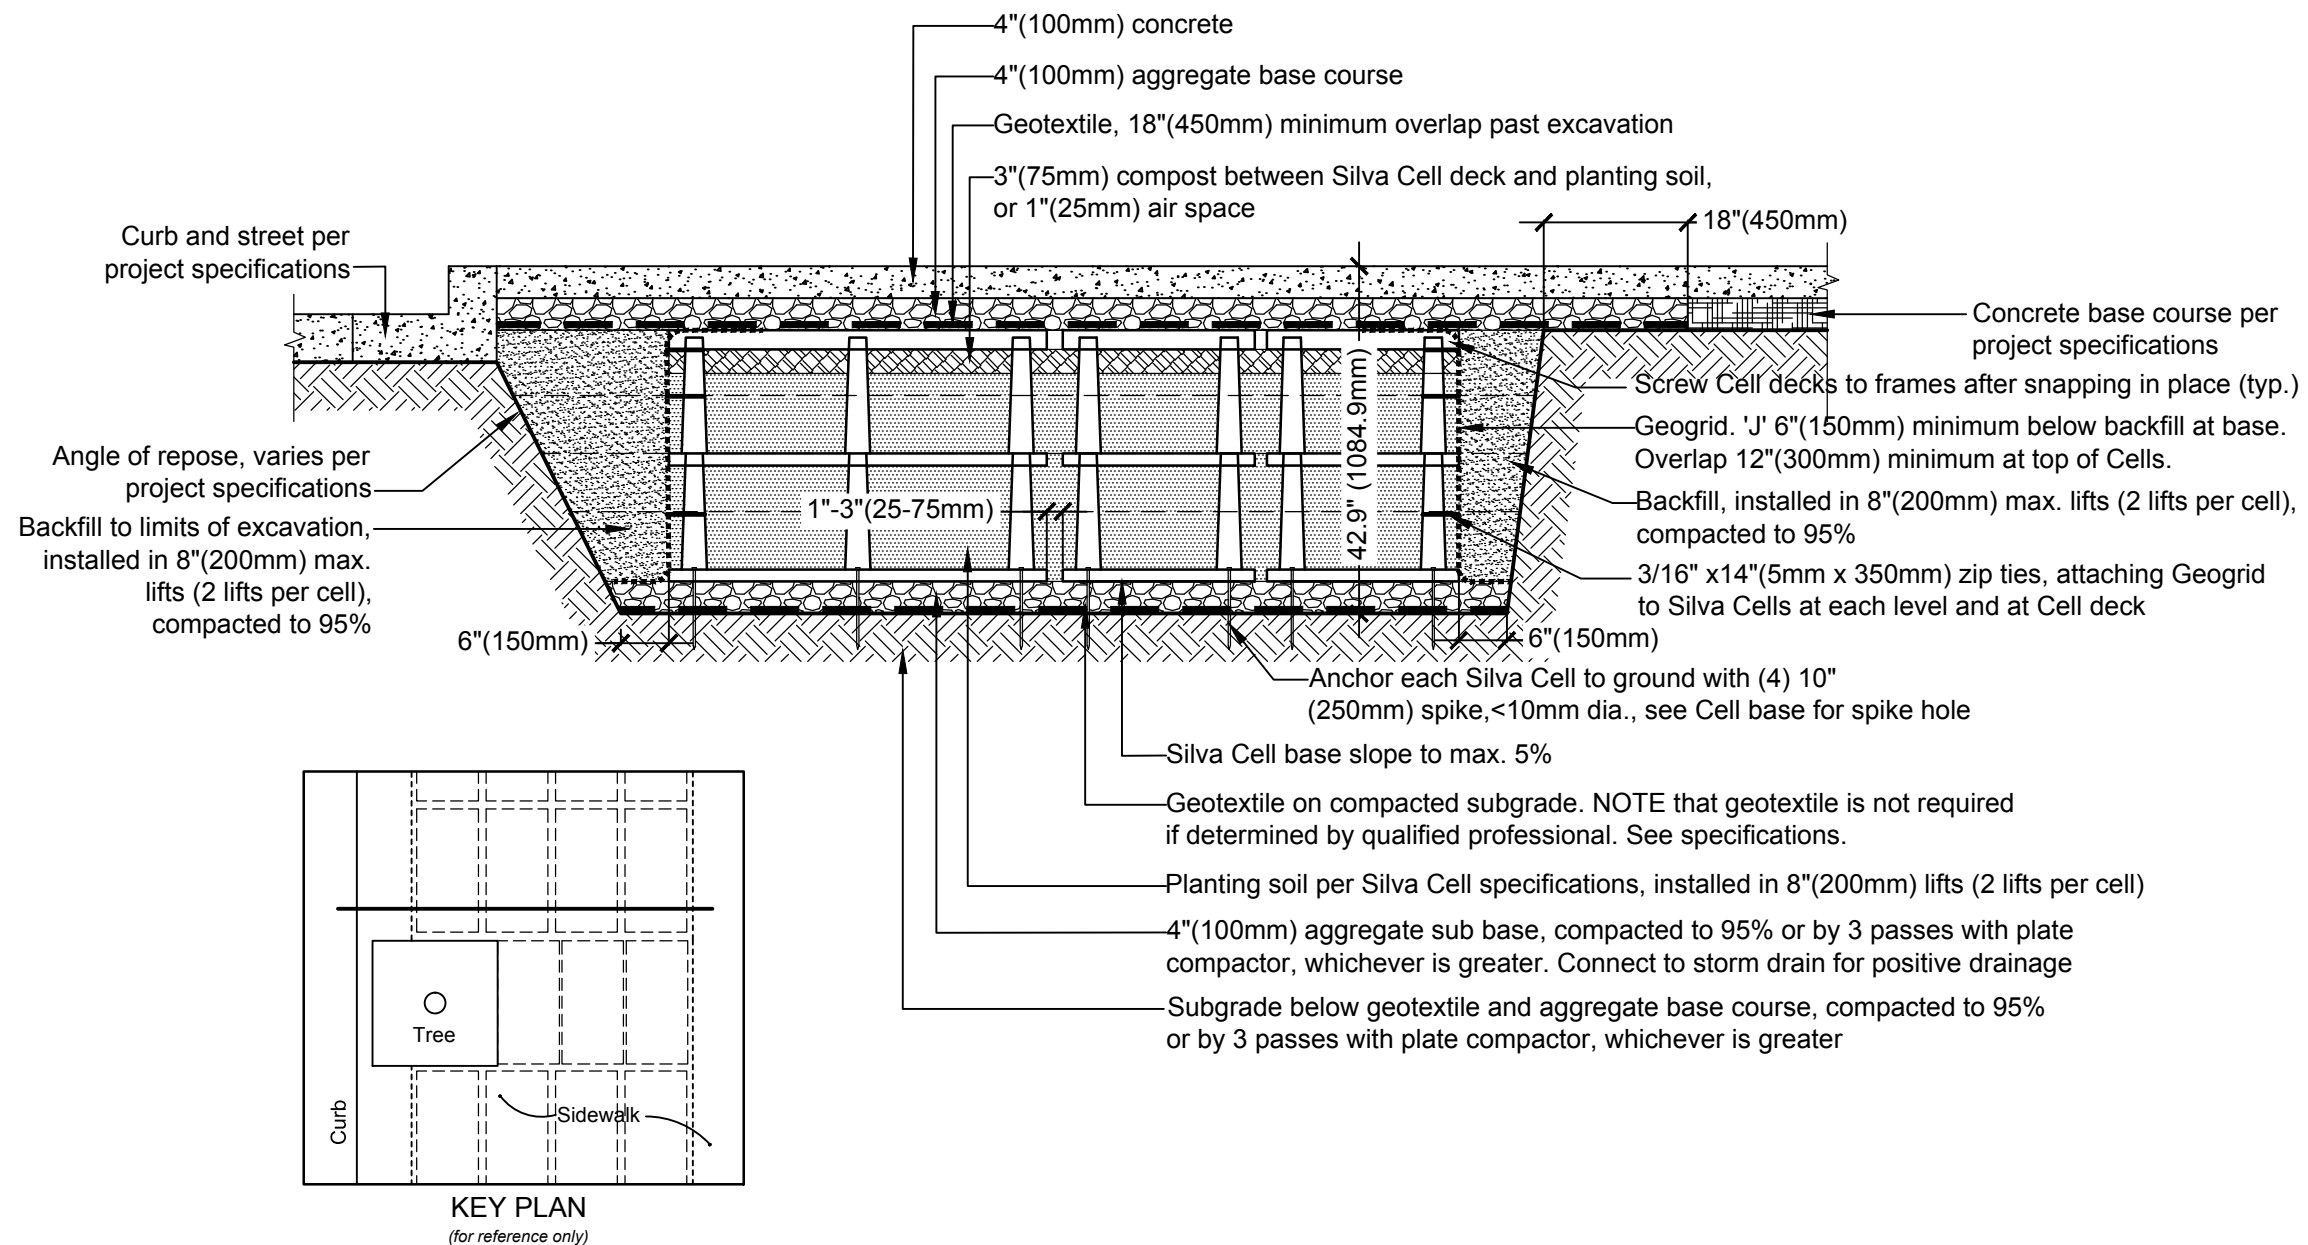

Project No.: 07337
 Drawn by: MDB
 Checked by: DR
 Date: 12/1/2010

Revisions:
 2010 Release



07337 Deeproot/CAD/DR-TreeDetails.dwg

Silva Cells for Trees

NOTES:

1. Installation to be completed in accordance with manufacturer's specifications.
2. Do not scale drawings.

Disclaimer: Conditions that vary from drawings must be evaluated by a qualified Engineer and appropriate adjustments made.

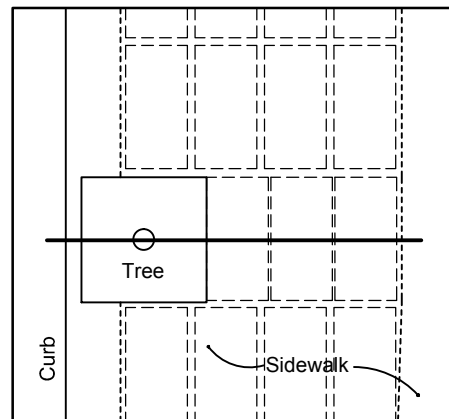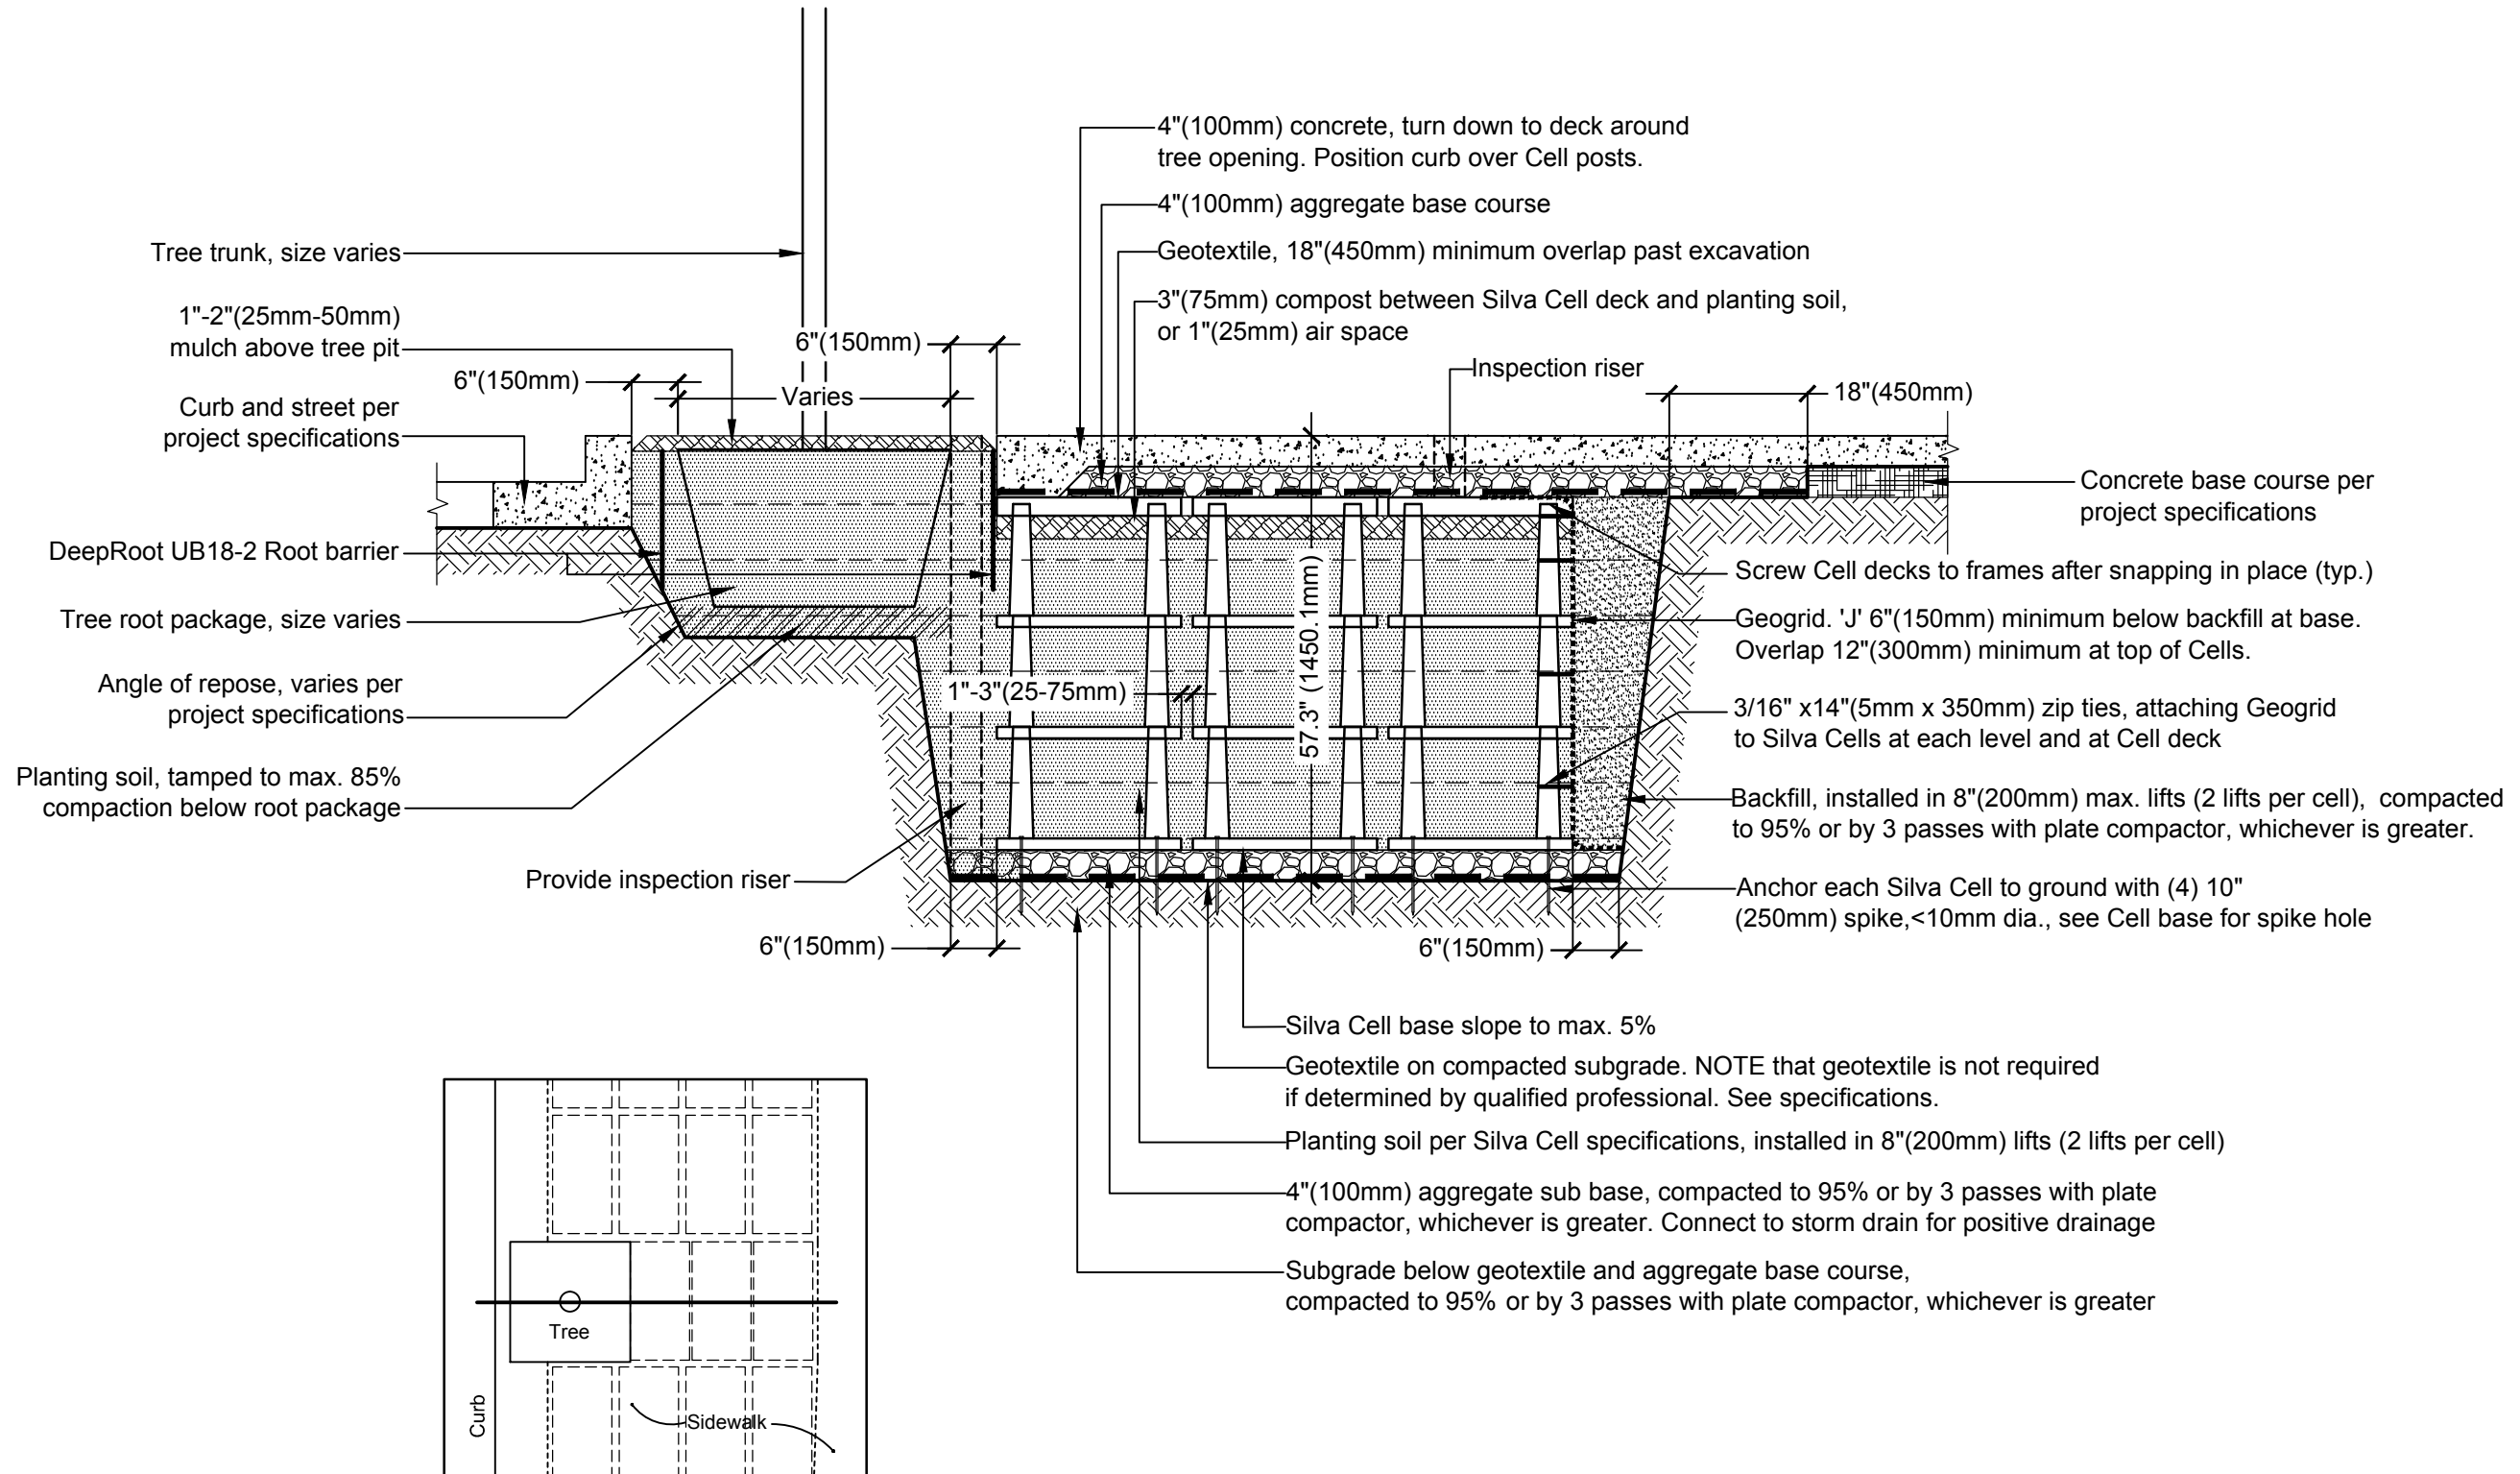

NOTES:

1. Installation to be completed in accordance with manufacturer's specifications.
2. Do not scale drawings.


Disclaimer: Conditions that vary from drawings must be evaluated by a qualified Engineer and appropriate adjustments made.

Project No.: 07337
 Drawn by: MDB
 Checked by: DR
 Date: 12/1/2010

Revisions:
 2010 Release

07337 Deeproot/CAD/DR-TreeDetails.dwg

Silva Cells for Trees

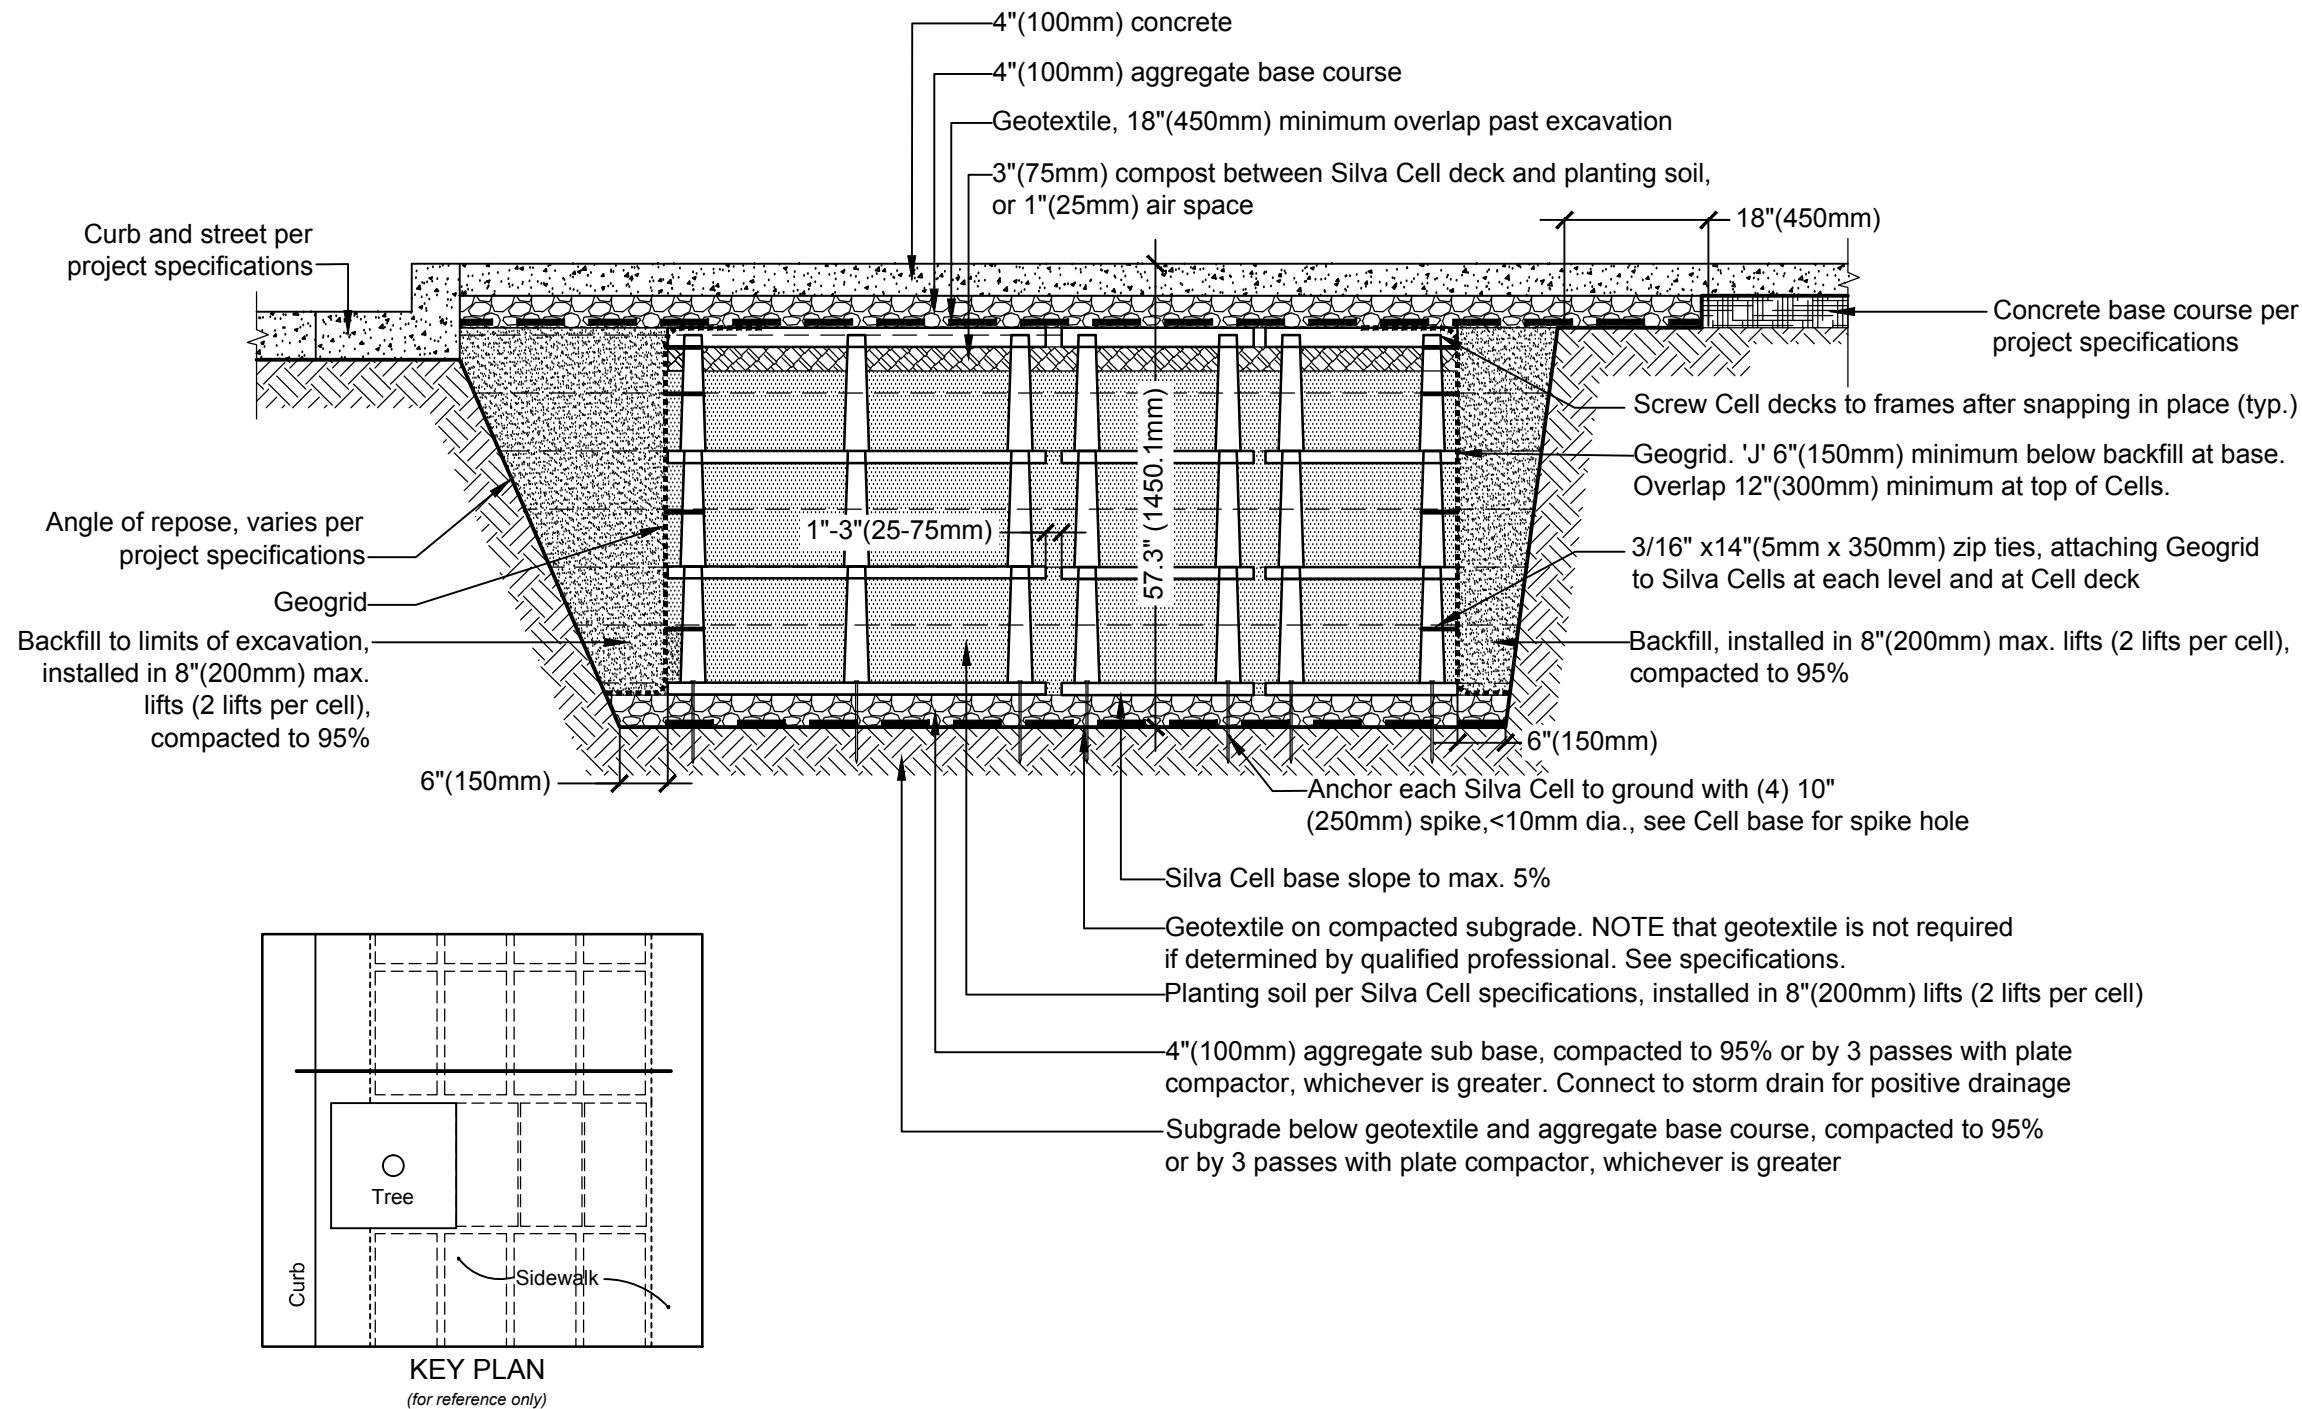

Project No.: 07337
 Drawn by: MDB
 Checked by: DR
 Date: 12/1/2010

Revisions:
 2010 Release



07337 Deeproot/CAD/DR-TreeDetails.dwg

Silva Cells for Trees

NOTES:

1. Installation to be completed in accordance with manufacturer's specifications.
2. Do not scale drawings.

Disclaimer: Conditions that vary from drawings must be evaluated by a qualified Engineer and appropriate adjustments made.

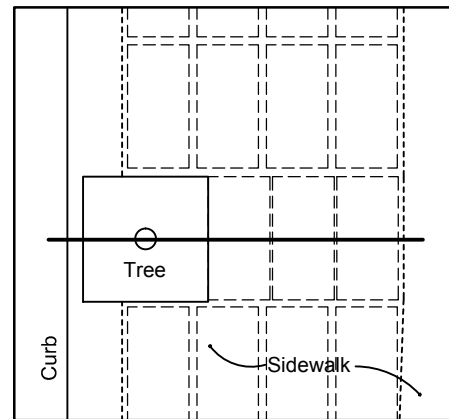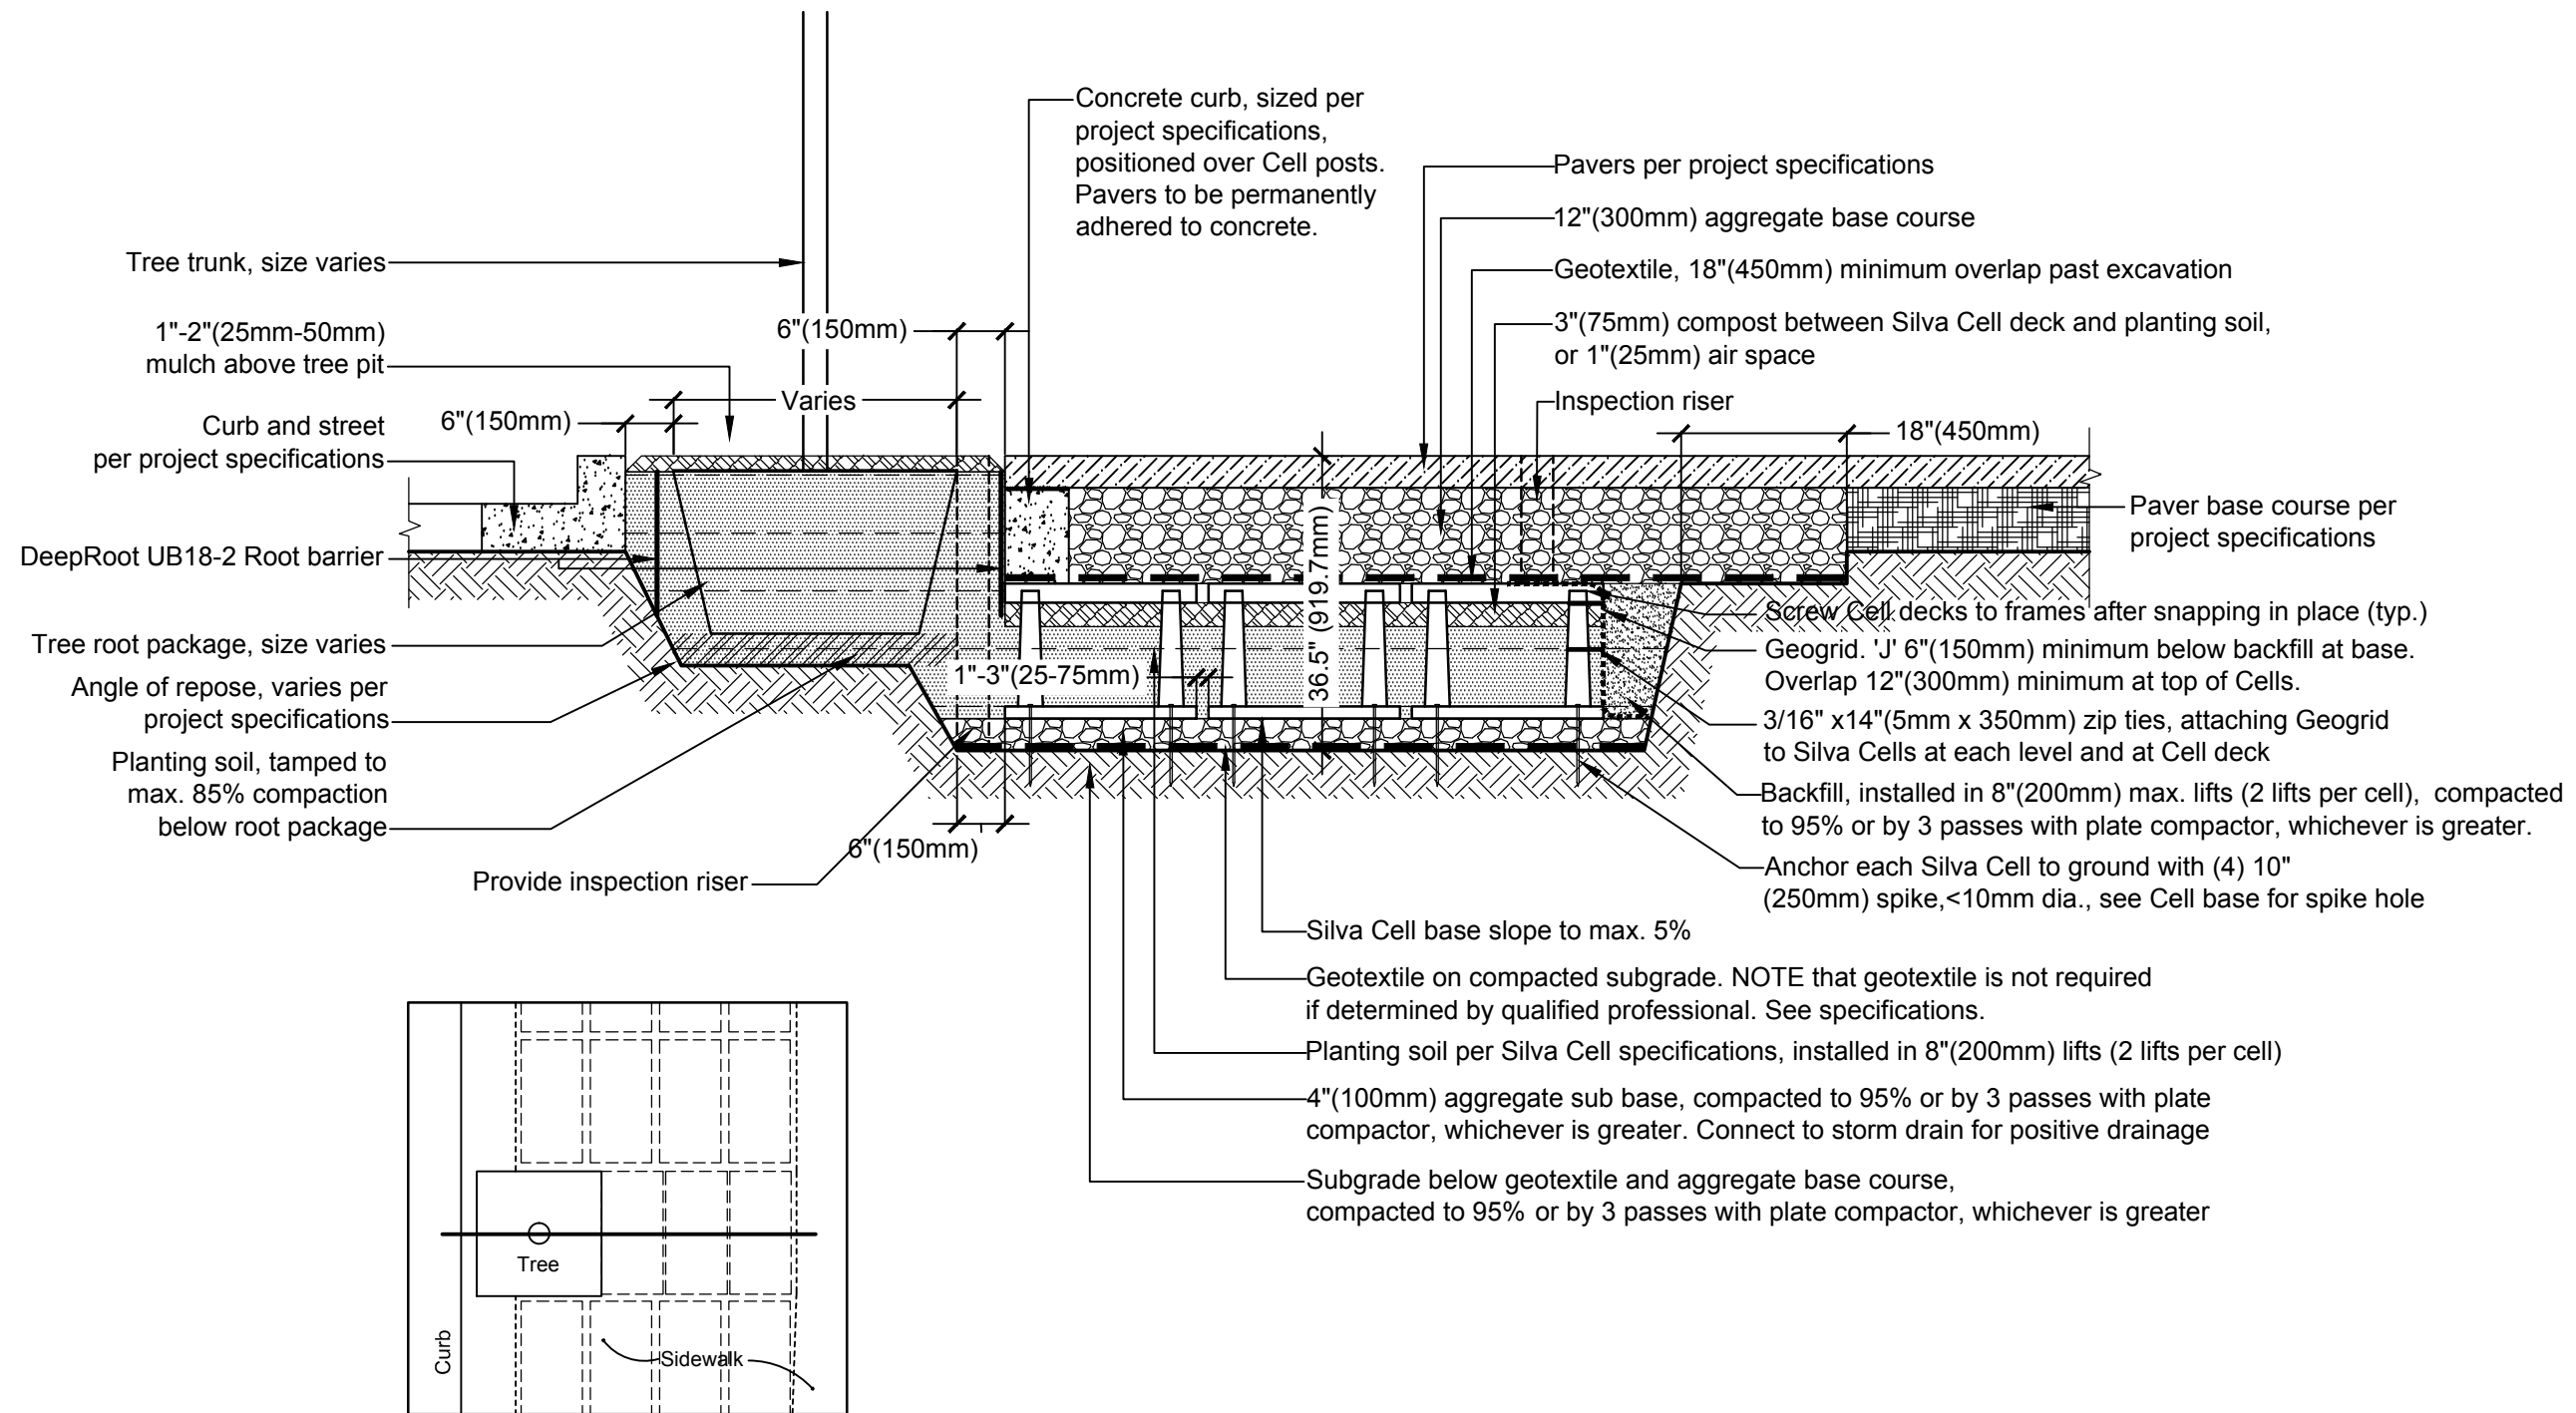

NOTES:

1. Installation to be completed in accordance with manufacturer's specifications.
2. Do not scale drawings.



Disclaimer: Conditions that vary from drawings must be evaluated by a qualified Engineer and appropriate adjustments made.

Project No.: 07337
 Drawn by: MDB
 Checked by: DR
 Date: 12/1/2010

Revisions:
 2010 Release

07337 Deeproot/CAD/DR-TreeDetails.dwg

Silva Cells for Trees

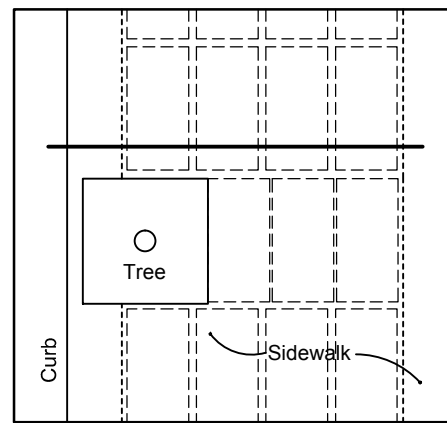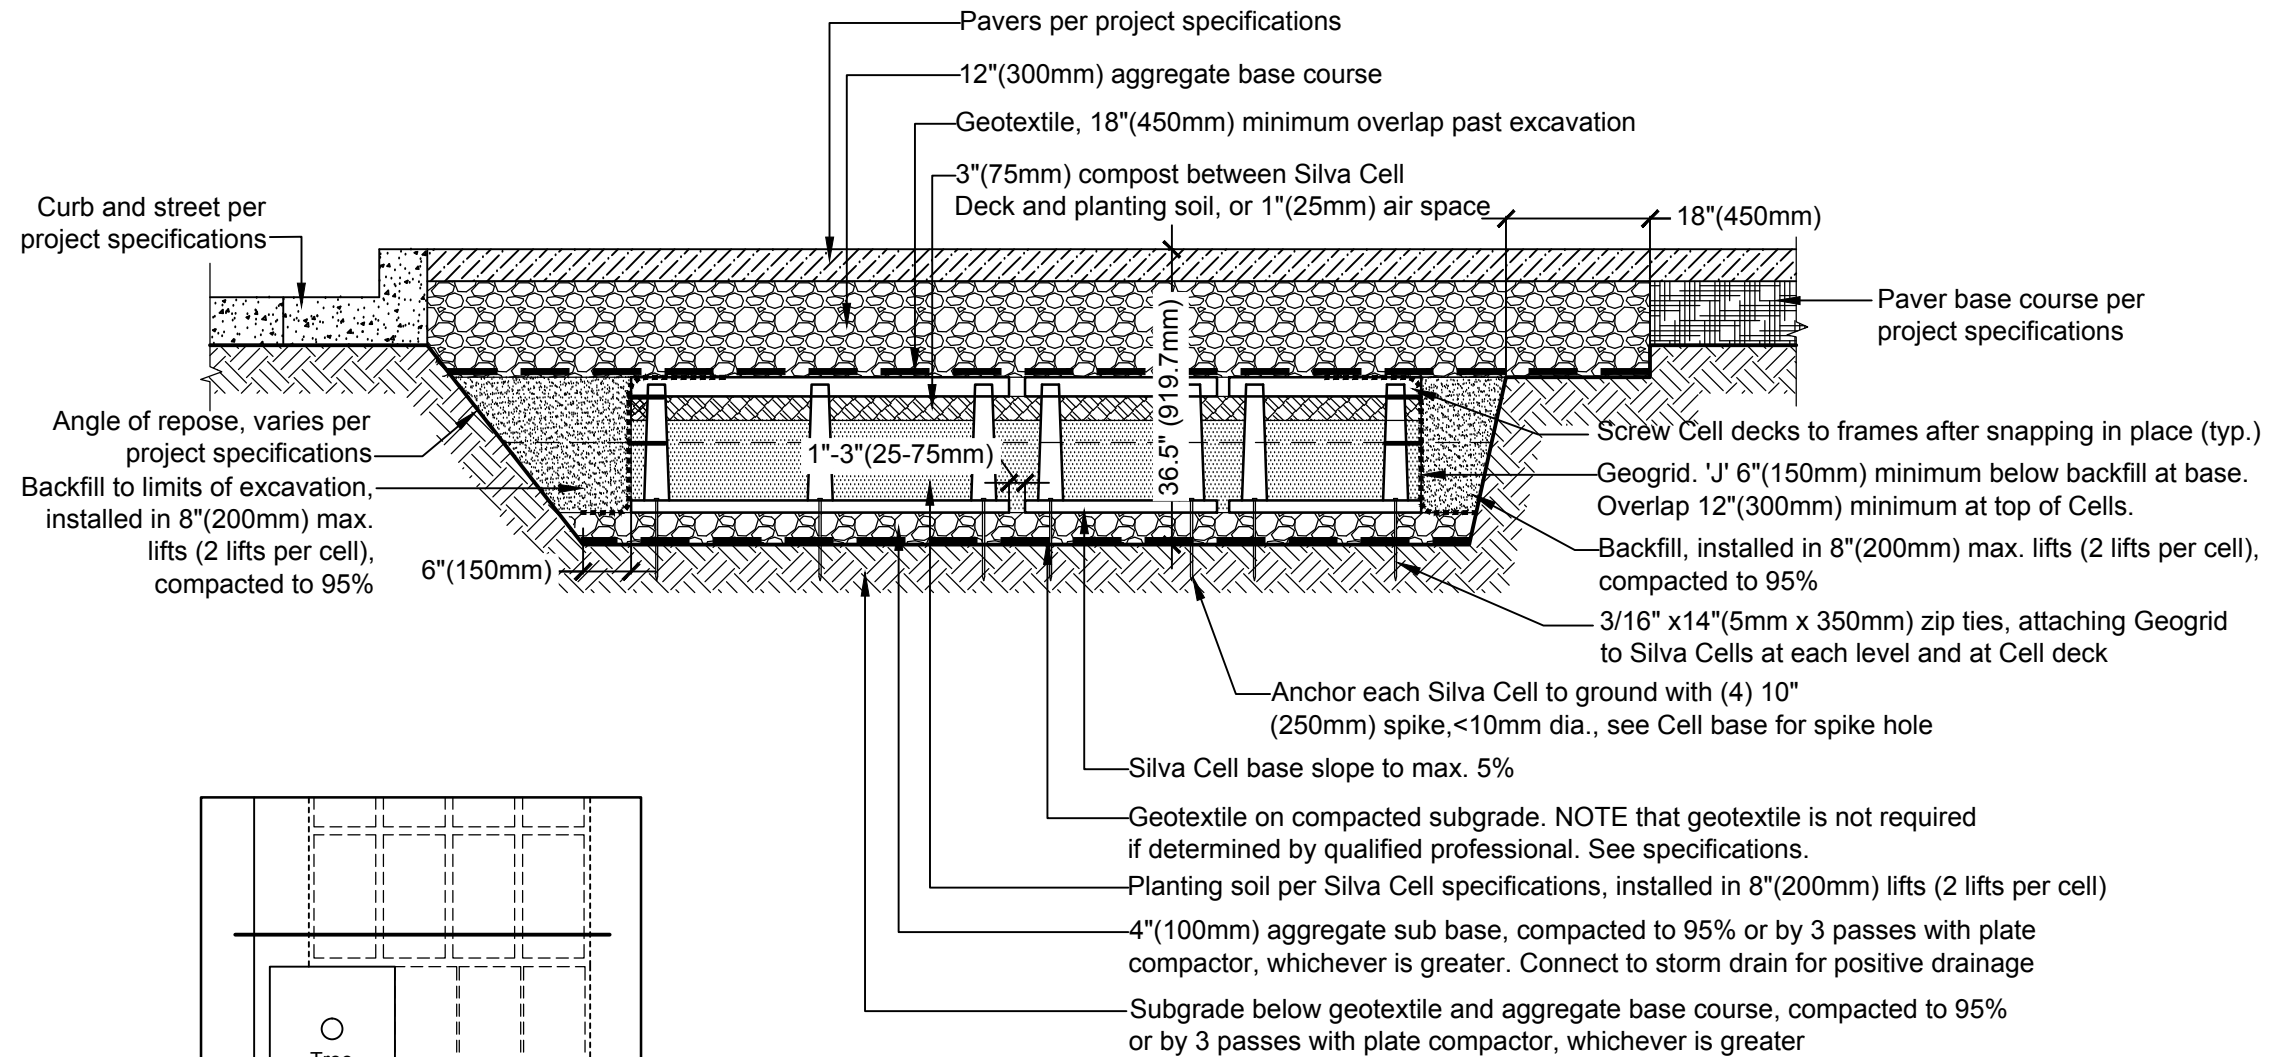

KEY PLAN
 (for reference only)

NOTES:

1. Installation to be completed in accordance with manufacturer's specifications.
2. Do not scale drawings.



Disclaimer: Conditions that vary from drawings must be evaluated by a qualified Engineer and appropriate adjustments made.

Project No.: 07337
 Drawn by: MDB
 Checked by: DR
 Date: 12/1/2010

Revisions:
 2010 Release

07337 Deeproot/CAD/DR-TreeDetails.dwg

Silva Cells for Trees

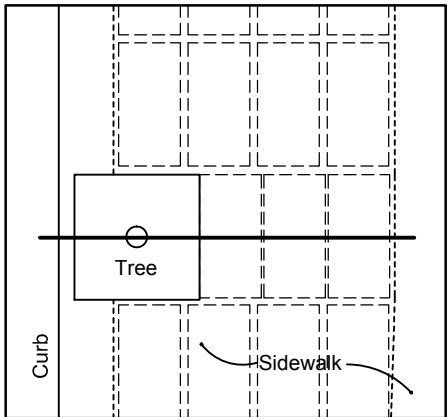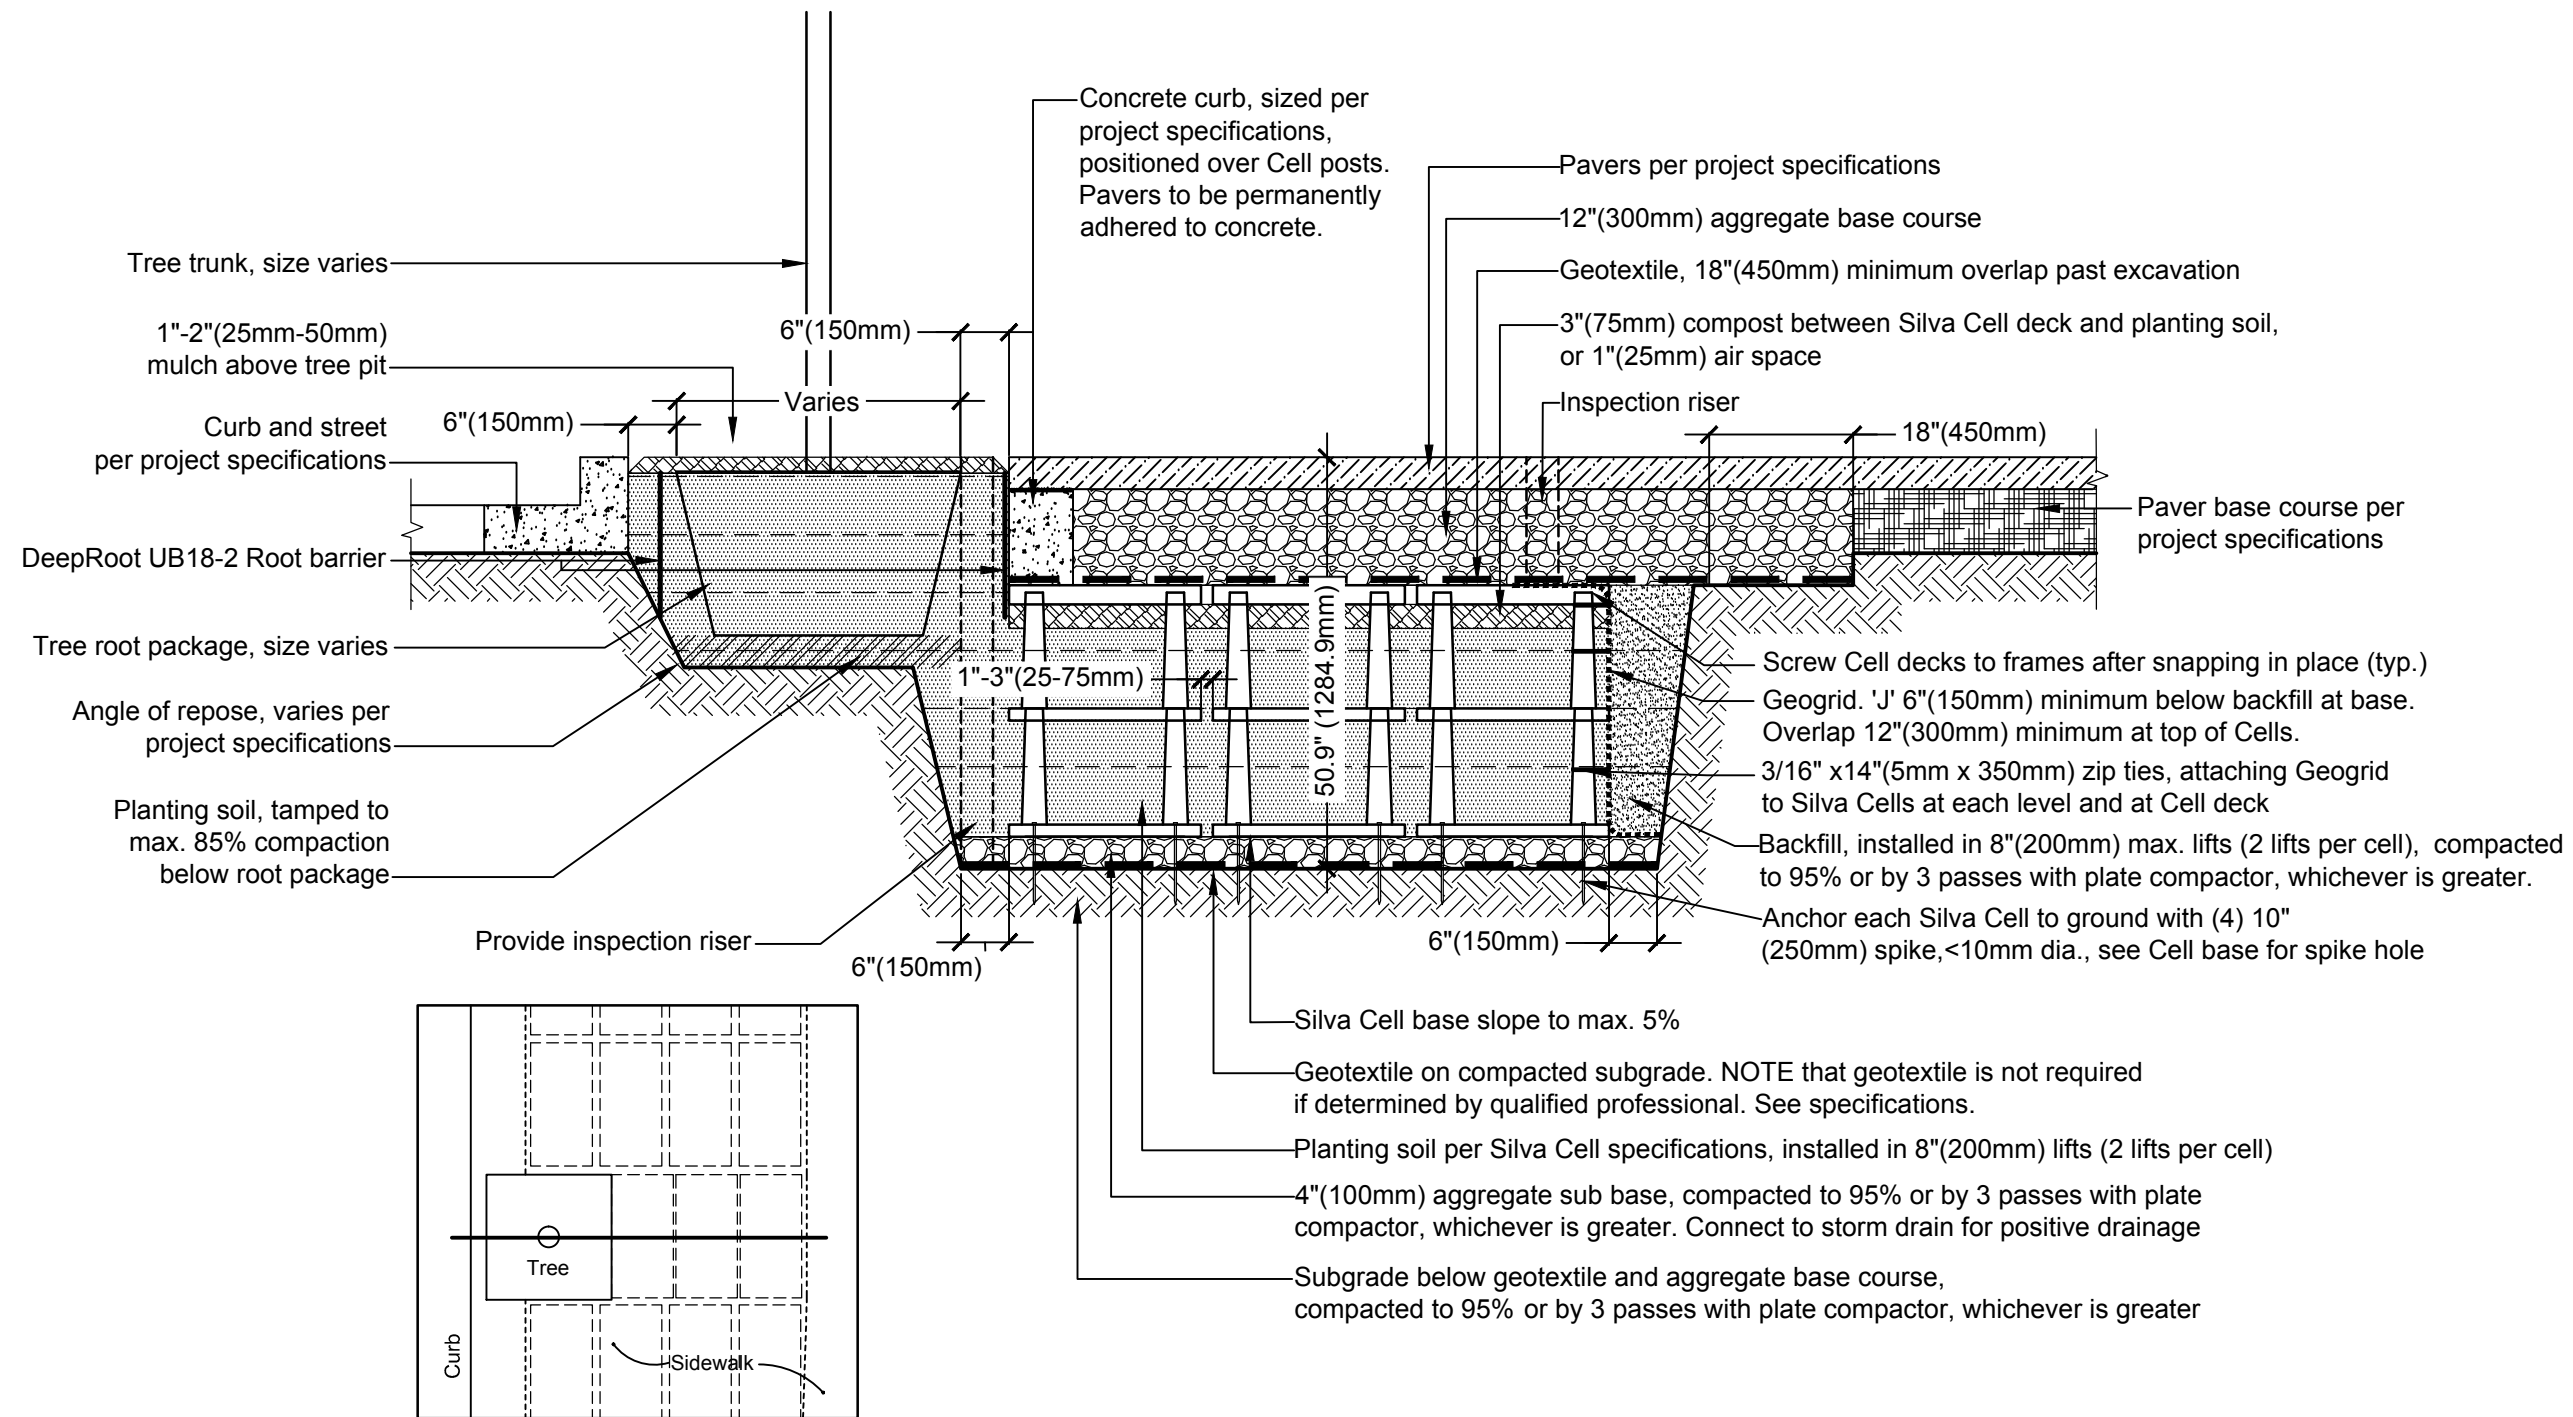

NOTES:



1. Installation to be completed in accordance with manufacturer's specifications.
 2. Do not scale drawings.
- Disclaimer: Conditions that vary from drawings must be evaluated by a qualified Engineer and appropriate adjustments made.

Project No.: 07337
 Drawn by: MDB
 Checked by: DR
 Date: 12/1/2010

Revisions:
 2010 Release

07337 Deeproot/CAD/DR-TreeDetails.dwg

Silva Cells for Trees

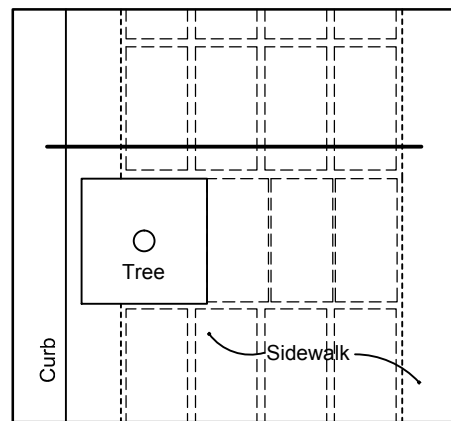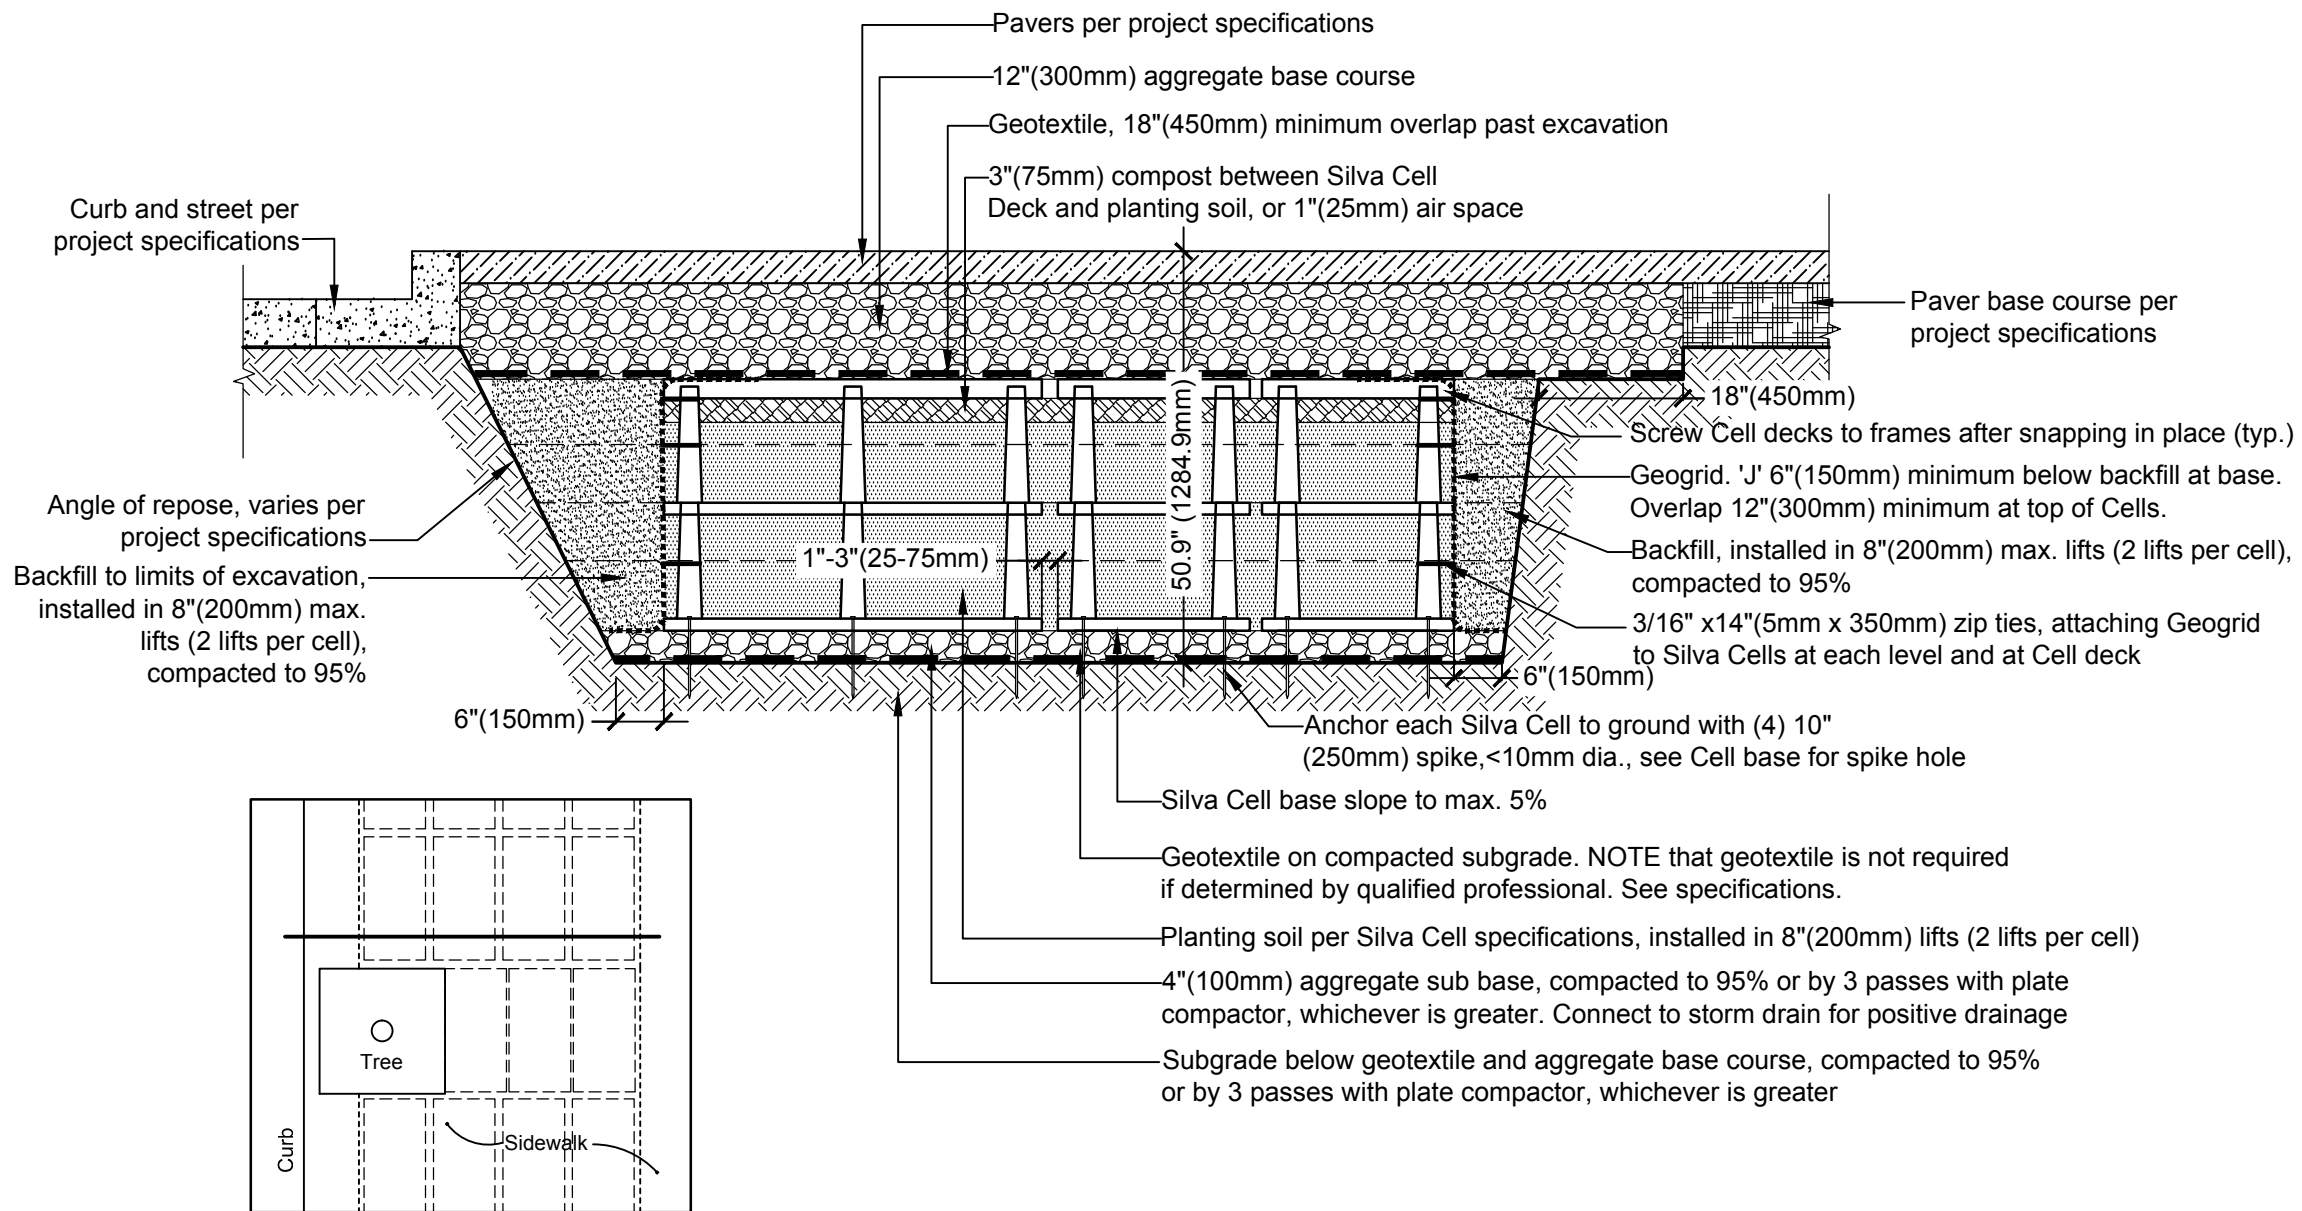

KEY PLAN
 (for reference only)

NOTES:

1. Installation to be completed in accordance with manufacturer's specifications.
2. Do not scale drawings.



Disclaimer: Conditions that vary from drawings must be evaluated by a qualified Engineer and appropriate adjustments made.

Project No.: 07337
 Drawn by: MDB
 Checked by: DR
 Date: 12/1/2010

Revisions:
 2010 Release

07337 Deeproot/CAD/DR-TreeDetails.dwg

Silva Cells for Trees

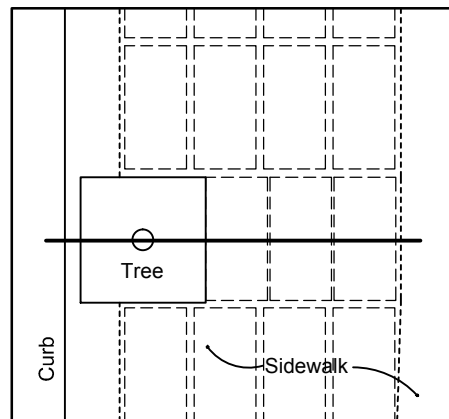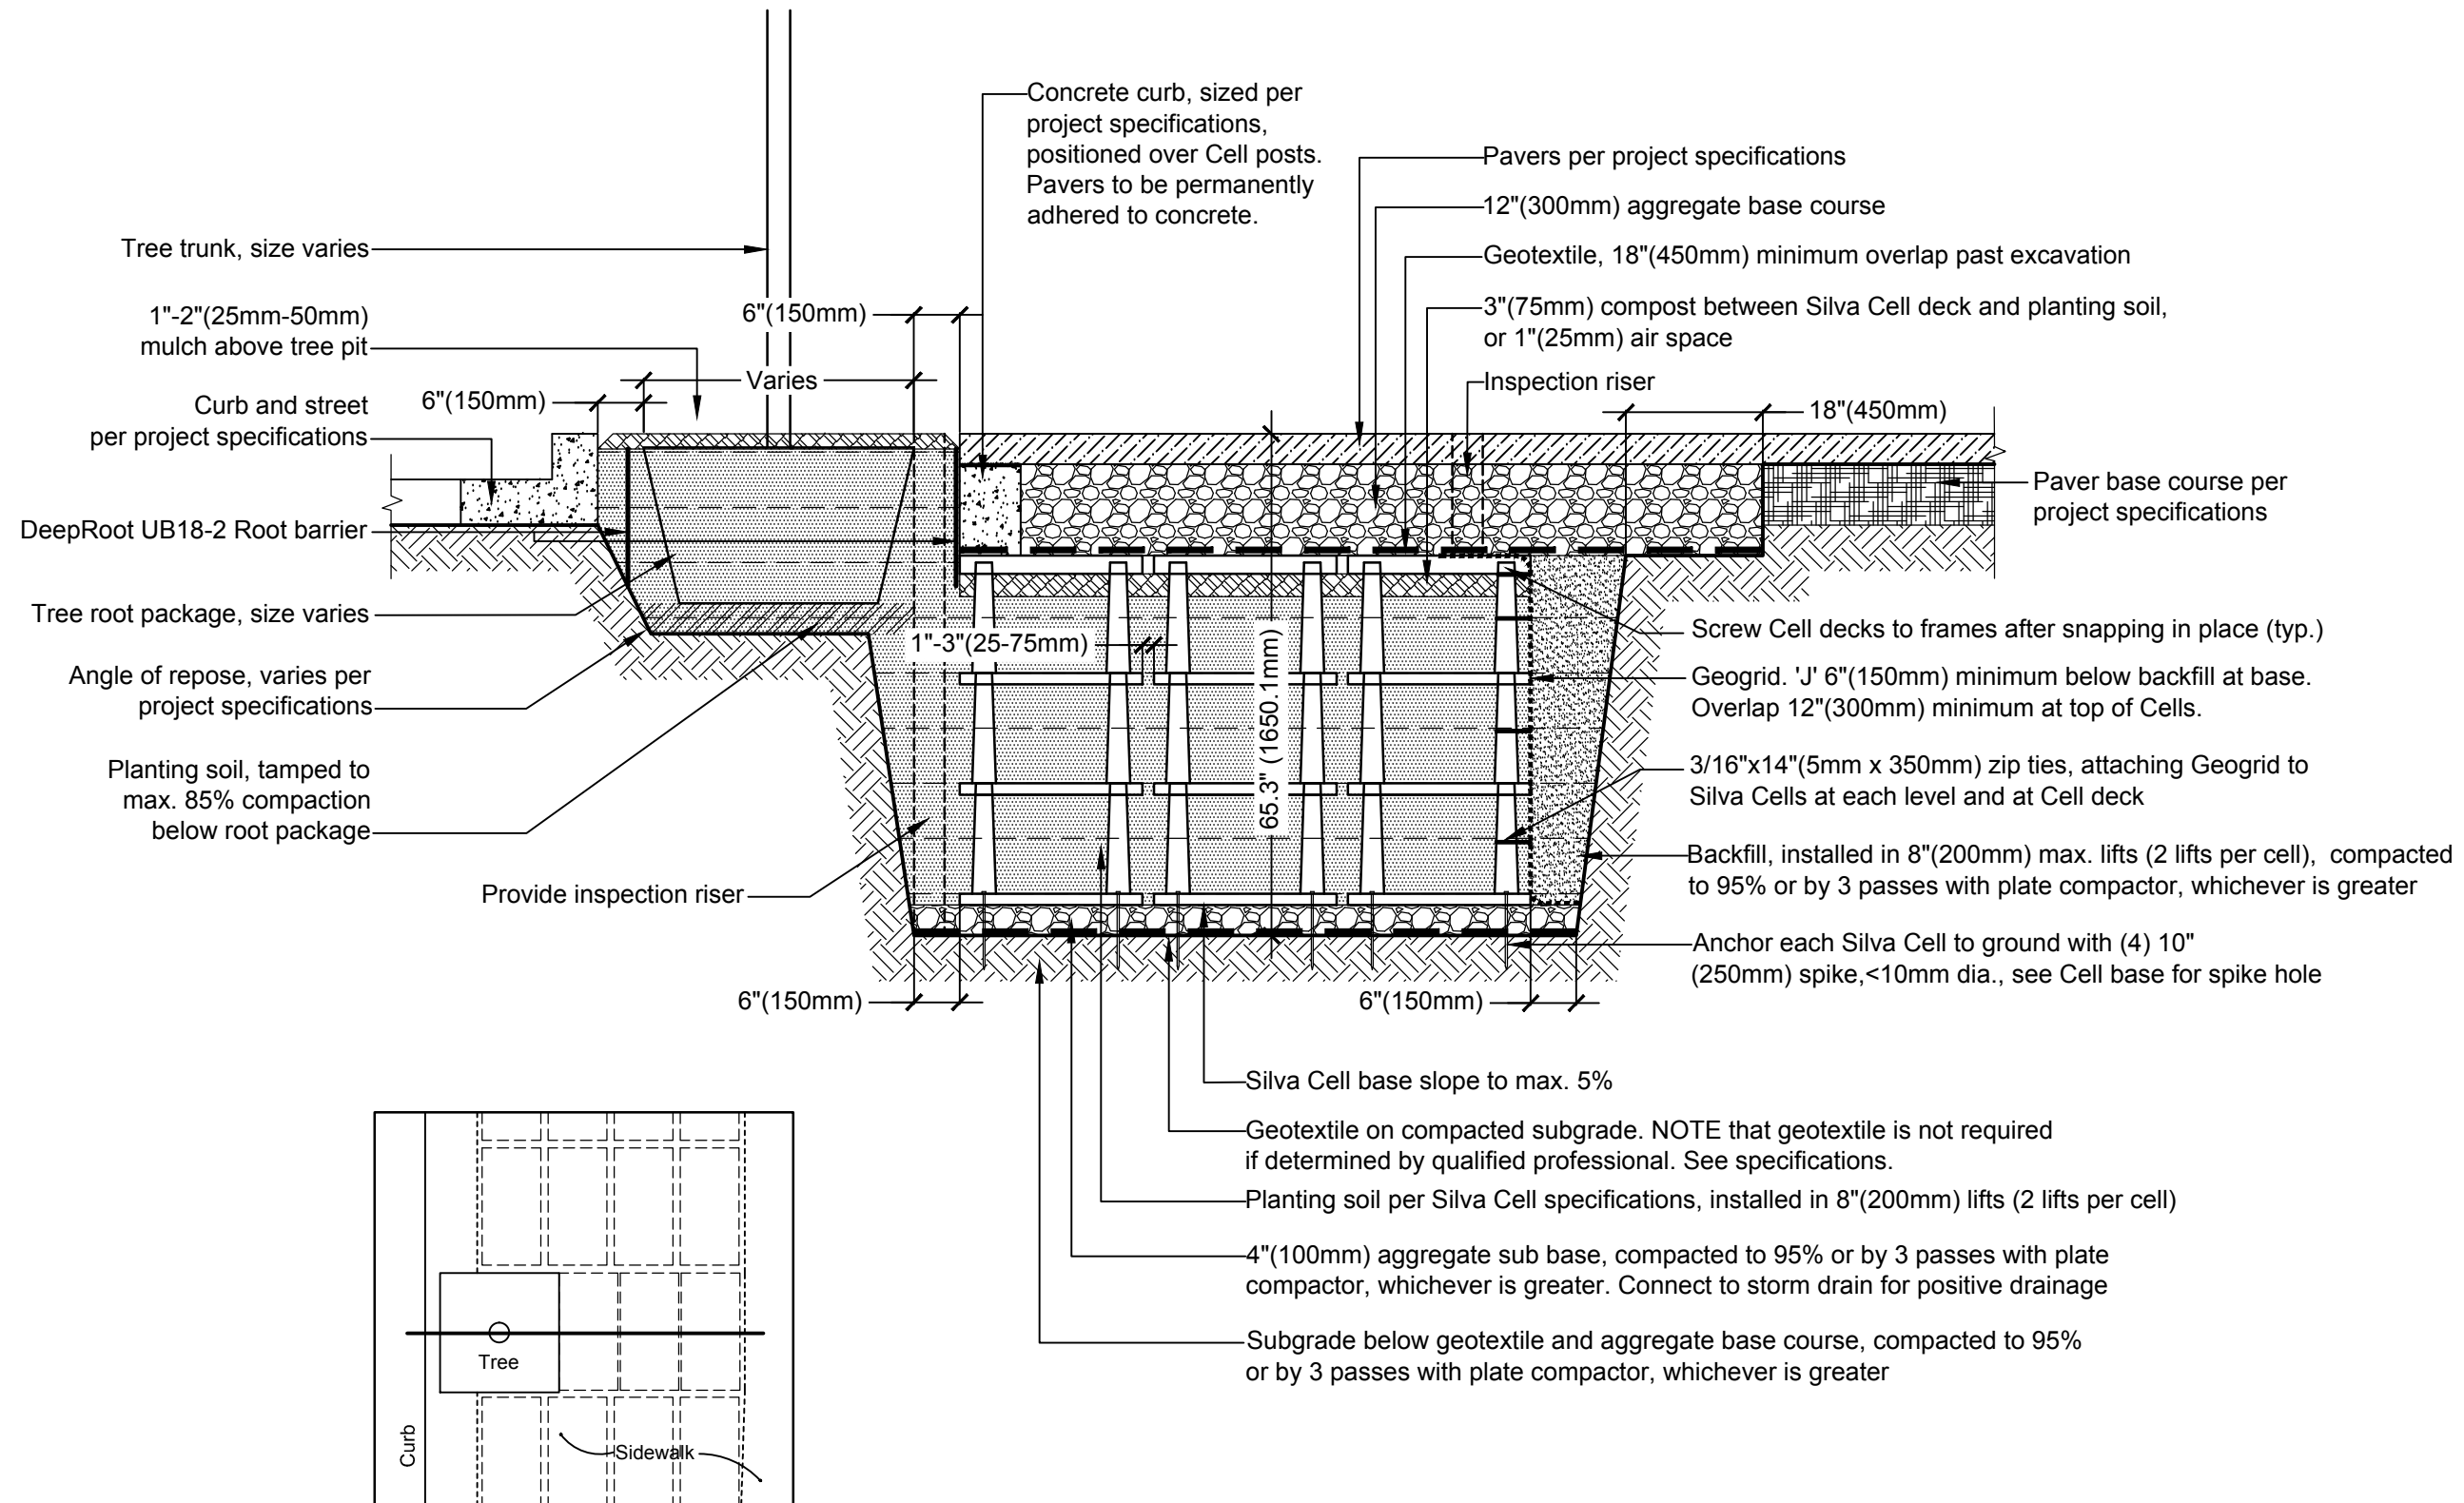

NOTES:

1. Installation to be completed in accordance with manufacturer's specifications.
2. Do not scale drawings.



Disclaimer: Conditions that vary from drawings must be evaluated by a qualified Engineer and appropriate adjustments made.

Project No.: 07337
 Drawn by: MDB
 Checked by: DR
 Date: 12/1/2010

Revisions:
 2010 Release

07337 Deeproot/CAD/DR-TreeDetails.dwg

Silva Cells for Trees

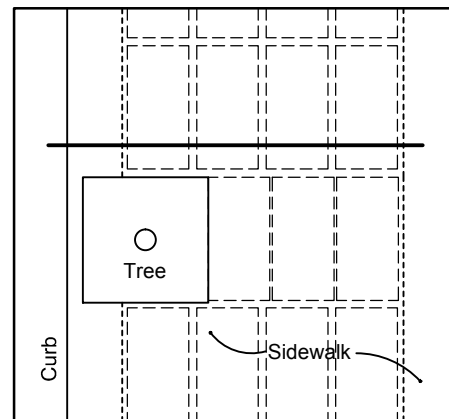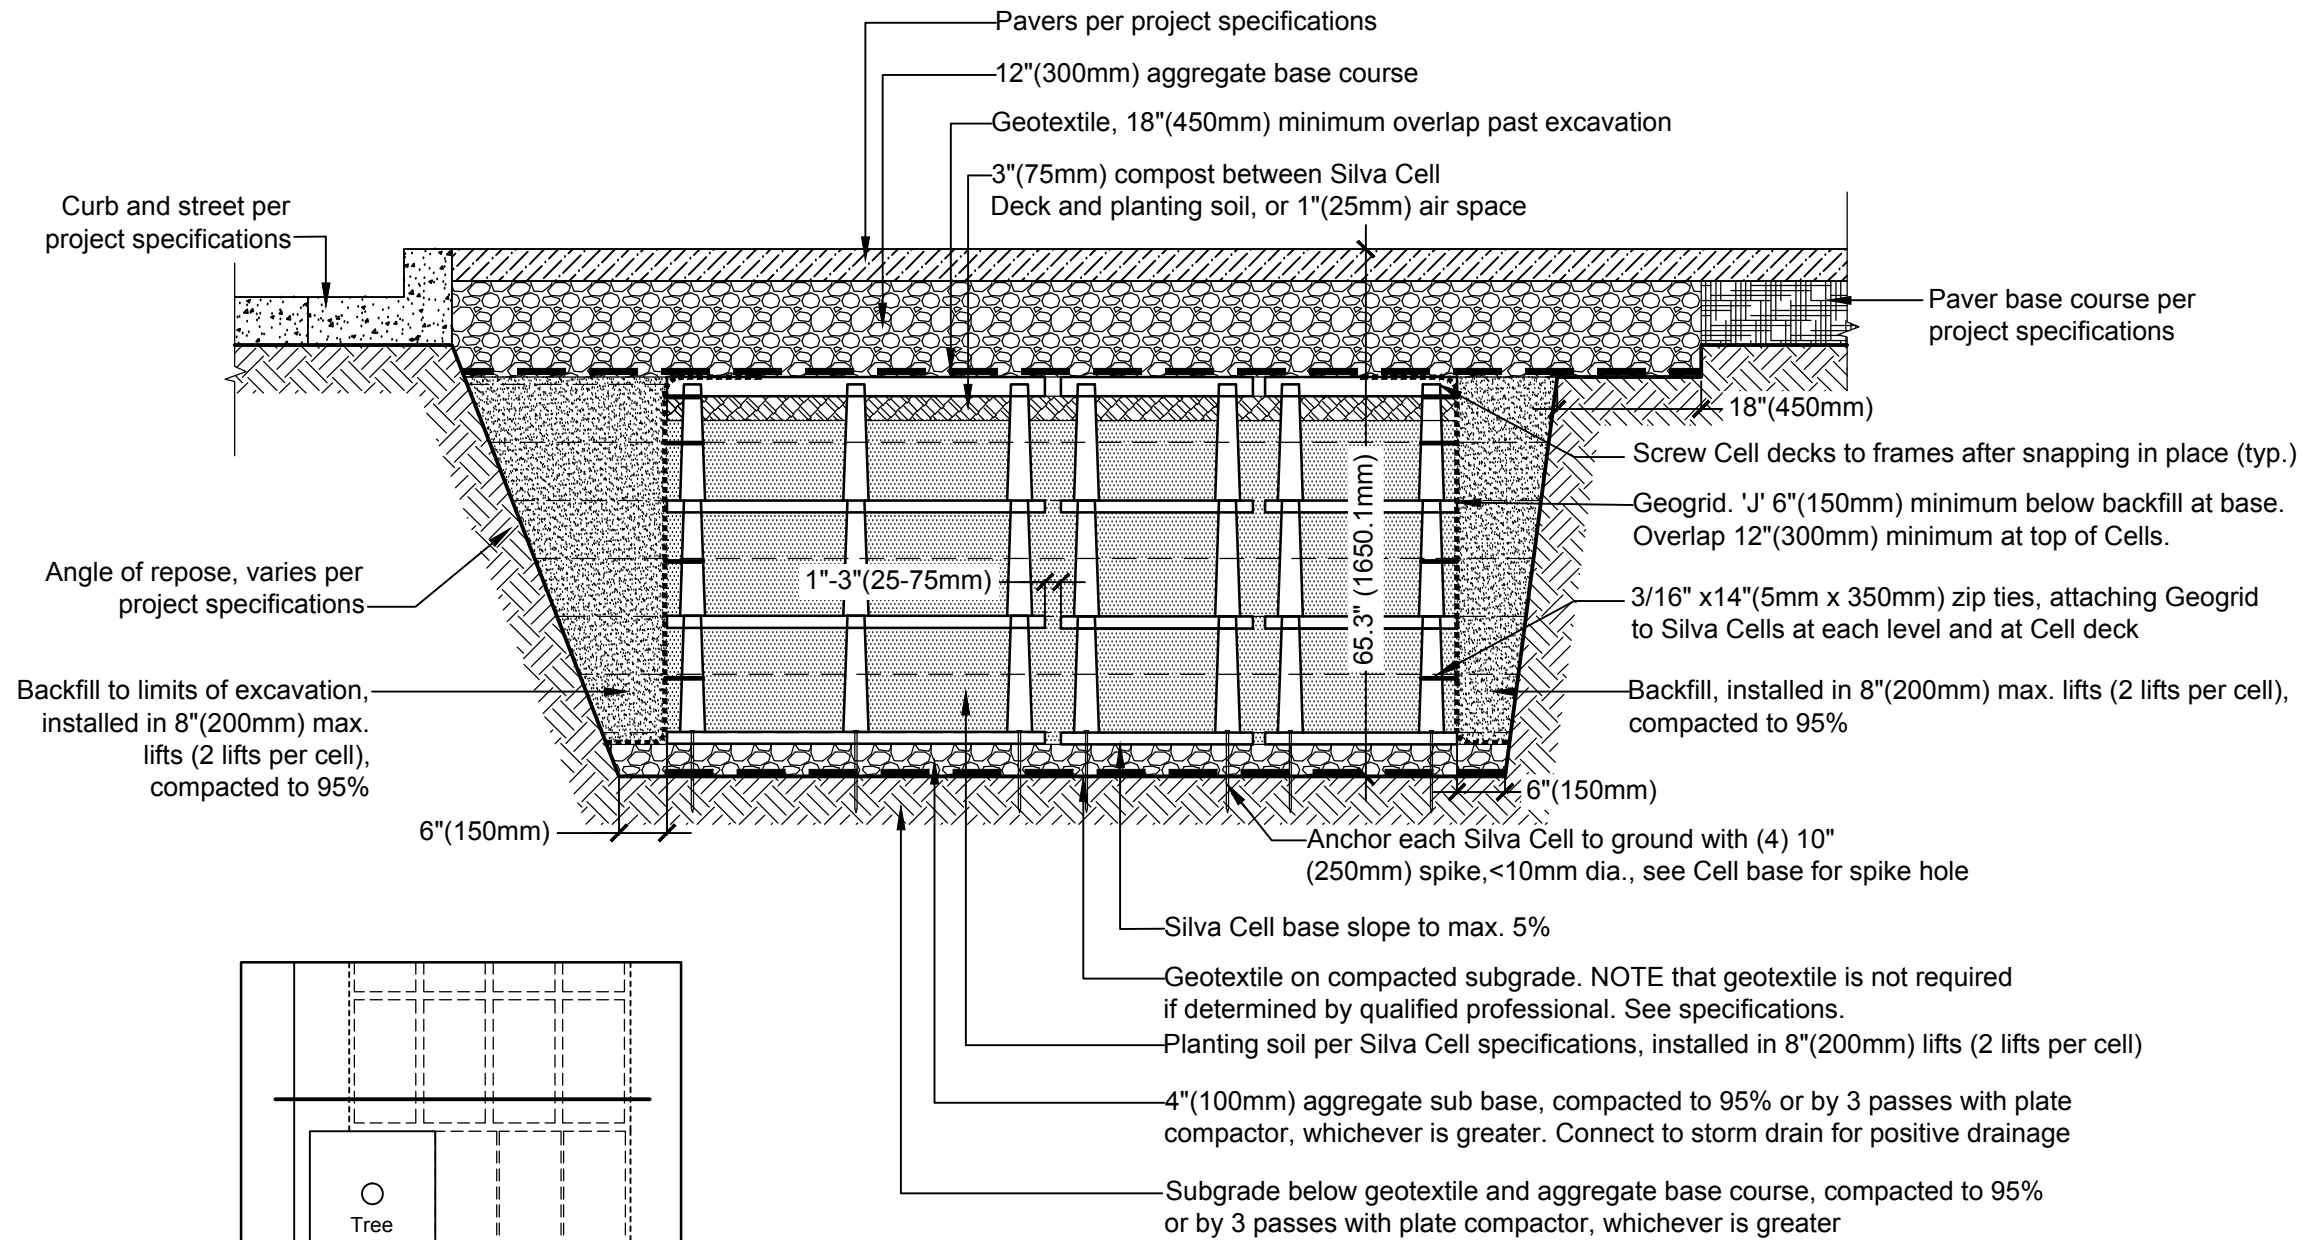

NOTES:

1. Installation to be completed in accordance with manufacturer's specifications.
2. Do not scale drawings.

Disclaimer: Conditions that vary from drawings must be evaluated by a qualified Engineer and appropriate adjustments made.

Project No.: 07337
 Drawn by: MDB
 Checked by: DR
 Date: 7/1/2010

Revisions:
 2010 Release

07337 Deeproot/CAD/DR-TreeDetails.dwg

Silva Cells for Trees